

Acct ID: 552513 MTL: 062W30DA03500 Date: **5/24/24** Appr: **GRH** Prop Class: 951 RMV Prop Class: 401
 Situs: 4424 YORK AVE NE SALEM OR 97305 MaSaNh: 04 06 001 Unit: 130786 Year: 2024
 Last Date Appraised: 12/31/2019 Appraiser: GERARDO RAMIREZ HERNANDEZ Retag: **Y** Tag info:
 Owner: MARION COUNTY-FINANCE Roll Type: R
 Cycle Tag Sales Verification Other: _____ Inspection level: 1 2 3 4 LCB TTO INSP AV: 0
 RMV Land: 133060 RMV Imp: 34900 RMV Total: 167960 MAV: 0 MSAV: 0 SAV: 0
 Comment:

No changes

Notations

No notation data available.

INPUT GRH 06.04.24

OSDs

No OSD data available.

Land

Site: 1 Code Area: 92411 Size: 0.86 Acres Use Code: 004 Zone: NREST SAV Use: Exception: 0
 Class: Value Source: Rural at MKT Description: RMV: 133060 Exception: Y N
 Adjustment(s): Fire Patrol: Description:
 Comments: 320X117; ORIG VAL = 78880 /01-02; CORRECTING ACCTS W/NO MKT VALUE - XTCV SEGMENTS - VALUE TAKEN FROM XTCV ACCT. . 06-07: RECALC SETUP; APPR NO32 JP. 10-19-05.

Improvements - Residence / Manufactured Structures

Bldg: 1 Code Area: 92411 Stat Class: 108 Year Blt: Eff Year Blt: Sq.Ft: 0 % Complete: 100
 Desc: Residential Other Improvements Dimensions: RMV: 4730
 Func Obsc: 100 Econ %: 100 Other %: 100 Exception: 0 Adjust: Adjust RMV: 0

Wlc

Floors

Type	Class	Display Group	Floor Size	Beds	Baths	Yr Blt	Eff Yr Blt	Inventory
------	-------	---------------	------------	------	-------	--------	------------	-----------

No floor data available

Accessories

Fence; Keep

Description	Class	Size SqFt	Eff Yr Blt	RMV	Quantity	Exception: Y N
MISCELLANEOUS	0	0	0	3500	1	Exception: Y N

Bldg: 2 Code Area: 92411 Stat Class: 108 Year Blt: 2009 Eff Year Blt: 2009 Sq.Ft: 0 % Complete: 100
 Desc: Residential Other Improvements Dimensions: RMV: 9470
 Func Obsc: 100 Econ %: 100 Other %: 100 Exception: 0 Adjust: Adjust RMV: 0

Nlc

Floors

Type	Class	Display Group	Floor Size	Beds	Baths	Yr Blt	Eff Yr Blt	Inventory
------	-------	---------------	------------	------	-------	--------	------------	-----------

No floor data available

Accessories

Keep

Description	Class	Size SqFt	Eff Yr Blt	RMV	Quantity	Exception: Y N
ASPHALT DRIVEWAY	1	1500	2009	4185	1	Exception: Y N
CONCRETE DRIVEWAY	1	1750	2009	5289	1	Exception: Y N

Bldg: 4 Code Area: 92411 Stat Class: 108 Year Blt: 2004 Eff Year Blt: 2004 Sq.Ft: 0 % Complete: 100
 Desc: Residential Other Improvements Dimensions: RMV: 3190
 Func Obsc: 100 Econ %: 100 Other %: 100 Exception: 0 Adjust: Adjust RMV: 0

Nlc

Floors

Type	Class	Display Group	Floor Size	Beds	Baths	Yr Blt	Eff Yr Blt	Inventory
------	-------	---------------	------------	------	-------	--------	------------	-----------

No floor data available

Accessories

Description	Class	Size SqFt	Eff Yr Blt	RMV	Quantity	Exception: Y N
CONCRETE DRIVEWAY	1	1080	2004	3194	1	Exception: Y N

Bldg: 7 Code Area: 92411 Stat Class: 108 Year Blt: 2019 Eff Year Blt: 2019 Sq.Ft: 0 % Complete: 100
 Desc: Residential Other Improvements Dimensions: RMV: 780
 Func Obsc: 100 Econ %: 100 Other %: 100 Exception: 0 Adjust: Adjust RMV: 0

Nlc

Floors

Type	Class	Display Group	Floor Size	Beds	Baths	Yr Blt	Eff Yr Blt	Inventory
------	-------	---------------	------------	------	-------	--------	------------	-----------

No floor data available

Accessories

Description	Class	Size SqFt	Eff Yr Blt	RMV	Quantity	Exception: Y N
PATIO	1	144	2019	776	1	Exception: Y N

Improvements - Accessory Buildings

Bldg: 3 Code Area: 92411 Stat Class: 341 Year Blt: 2009 Eff Year Blt: 2009 Sq.Ft: 364 % Complete: 100
Desc: Multi Purpose Shed (MP) Dimensions: 14x26 RMV: 10050
Func Obsc: 100 Econ %: 100 Other %: 100 Exception: 0 Adjust: Adjust RMV: 0

N/C

Floors

Type	Class	Display Group	Floor Size	Beds	Baths	Yr Blt	Eff Yr Blt	Inventory	Exception: Y N
Multi-Purpose Bldg	6	Finished	364	0	0	2009	2009	FAIR	Exception: Y N

Accessories

Description	Class	Size SqFt	Eff Yr Blt	RMV	Quantity	Exception: Y N
No accessory data available						

Bldg: 5 Code Area: 92411 Stat Class: 356 Year Blt: 2019 Eff Year Blt: 2019 Sq.Ft: 126 % Complete: 100
Desc: Lean-to Excellent (LTE) Dimensions: 14x9 RMV: 1250
Func Obsc: 100 Econ %: 100 Other %: 100 Exception: 0 Adjust: Adjust RMV: 0

N/C

Floors

Type	Class	Display Group	Floor Size	Beds	Baths	Yr Blt	Eff Yr Blt	Inventory	Exception: Y N
Lean-to Excellent	4	Finished	126	0	0	2019	2019		Exception: Y N

Accessories

Description	Class	Size SqFt	Eff Yr Blt	RMV	Quantity	Exception: Y N
No accessory data available						

Bldg: 6 Code Area: 92411 Stat Class: 356 Year Blt: 2019 Eff Year Blt: 2019 Sq.Ft: 256 % Complete: 100
Desc: Lean-to Excellent (LTE) Dimensions: 16x16 RMV: 4180
Func Obsc: 100 Econ %: 100 Other %: 100 Exception: 0 Adjust: Adjust RMV: 0

N/C

Floors

Type	Class	Display Group	Floor Size	Beds	Baths	Yr Blt	Eff Yr Blt	Inventory	Exception: Y N
Lean-to Excellent	4	Finished	256	0	0	2019	2019		Exception: Y N

Accessories

Description	Class	Size SqFt	Eff Yr Blt	RMV	Quantity	Exception: Y N
PATIO	4	324	2019	1639	1	Exception: Y N

Bldg: 8 Code Area: 92411 Stat Class: 356 Year Blt: 2019 Eff Year Blt: 2019 Sq.Ft: 126 % Complete: 100
Desc: Lean-to Excellent (LTE) Dimensions: RMV: 1250
Func Obsc: 100 Econ %: 100 Other %: 100 Exception: 0 Adjust: Adjust RMV: 0

N/C

Floors

Type	Class	Display Group	Floor Size	Beds	Baths	Yr Blt	Eff Yr Blt	Inventory	Exception: Y N
Lean-to Excellent	4	Finished	126	0	0	2019	2019		Exception: Y N

Accessories

Description	Class	Size SqFt	Eff Yr Blt	RMV	Quantity	Exception: Y N
No accessory data available						



MP 05.30.24



05.30.24

SKETCH/AREA TABLE ADDENDUM

Parcel No **R52513**

File No **062W30DA03500**

Property Address **4424 York Ave NE**

City **Salem**

State **OR**

Zip **97305**


Owner

Client

Appraiser Name

SUBJECT

IMPROVEMENTS SKETCH

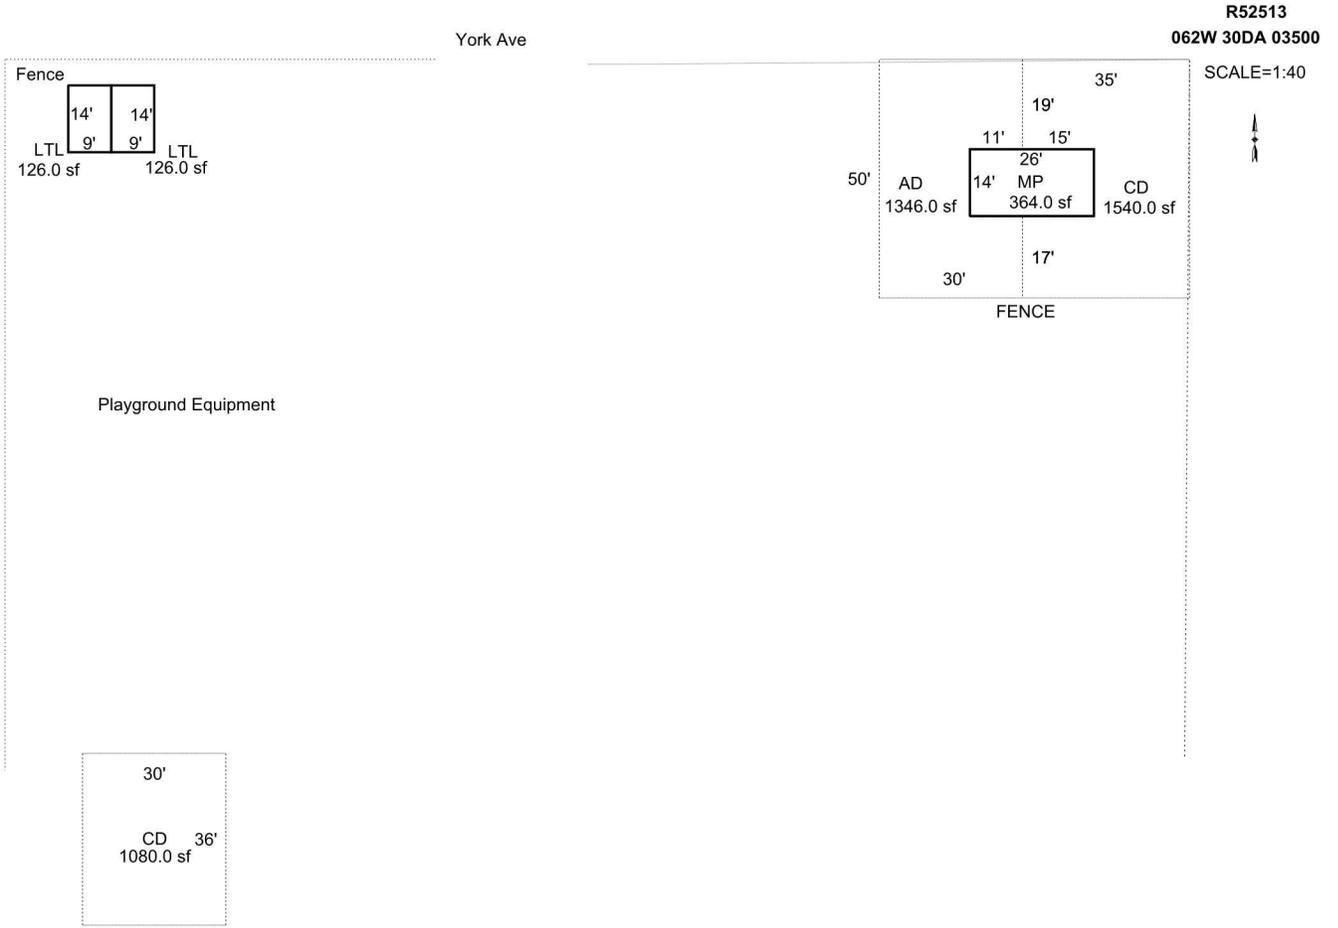

Scale: **1" = 50'**

AREA CALCULATIONS

AREA CALCULATIONS SUMMARY

Code	Description	Factor	Net Size	Perimeter	Net Totals
GBA1	MP	1.00	364.00	80.0	
	LTL	1.00	126.00	46.0	
	LTL	1.00	126.00	46.0	616.00
YI1	CD	1.00	1080.00	132.0	
	CD	1.00	1540.00	200.0	
	AD	1.00	1346.00	182.0	3966.00

Net BUILDING Area (rounded w/ factors) **616**

Comment Table 1

Apex 10/07/2011 Jane
UPD BY PH 09.30.19
UPD BY PH 11.13.19

Comment Table 2

BP 19-005894 08.21.19
10.10.19 WV #06

CPH 5/24/24



Comment Table 3

PICNIC SHELTER AND ADA
COMPLIANT PATH
TAGS

Cycle L3

R52513
062W 30DA 03500

SCALE=1:40

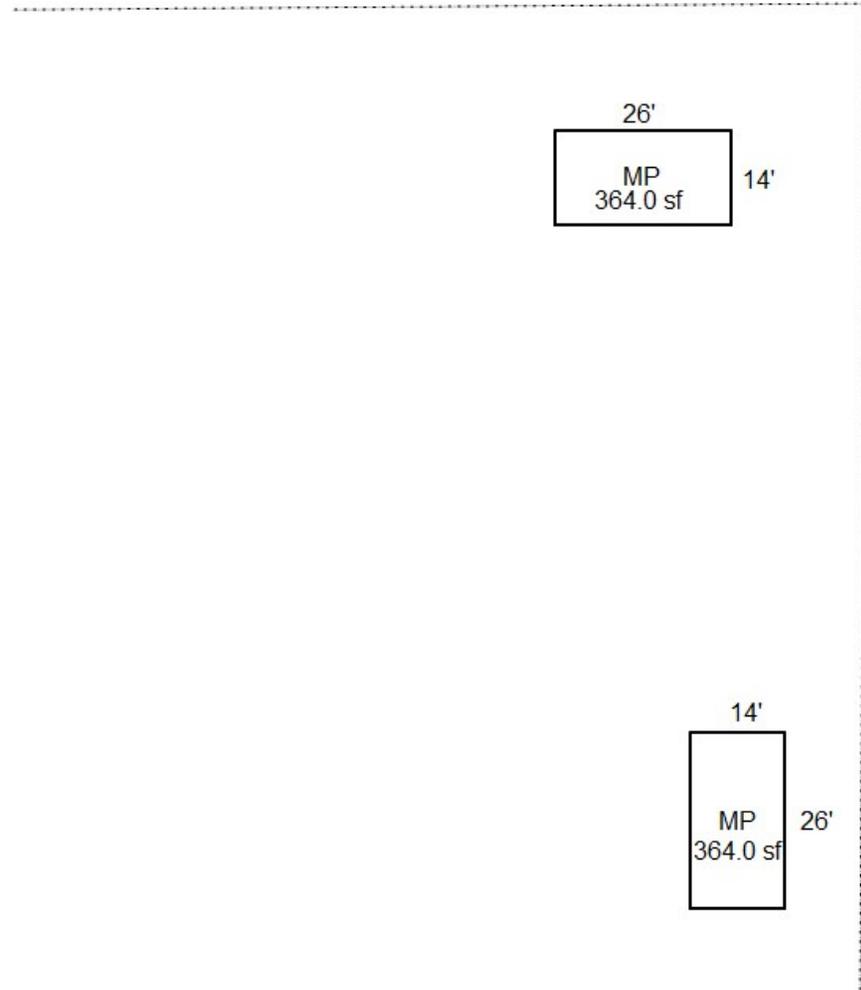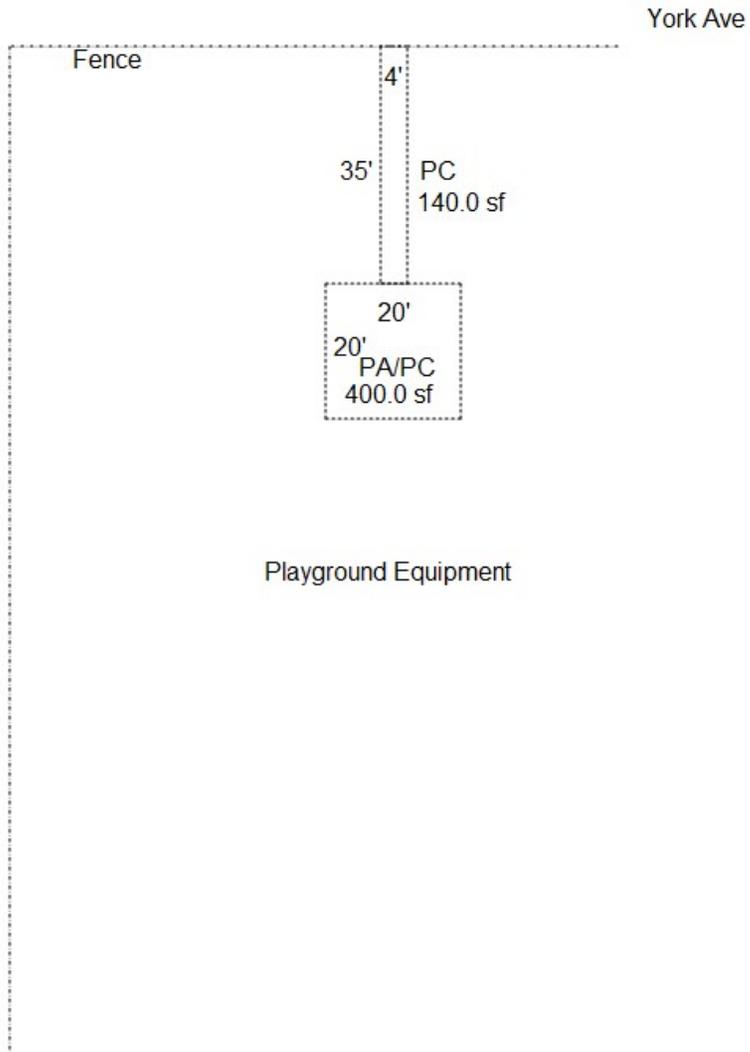



R52513
062W 30DA 03500



York Ave

Fence

Playground Equipment

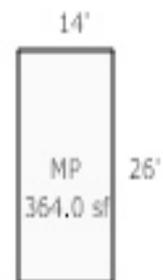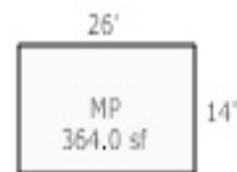



R52513 CD 30X36
2019-10-10



R52513 LTE 14X9
2019-10-10



R52513 LTE 14X9 (2)
2019-10-10





R52513

30DA062W
062W-30DA-03500
F30 (950) 0-4H
MARION COUNTY


72570-620
024-00-21-4

ACRES
LABISH VILLAGE
LOTS 6 & 7 BLK 6
LOTS 1 THRU 3 BLK 7

V0020P0589RD V0027P1284RD 07/27/95

BUILDING DIAGRAM AND OUTBUILDINGS


ACCT NO: *RS2513* MAP NO: *062W30DA* TAX LOT: *03500*

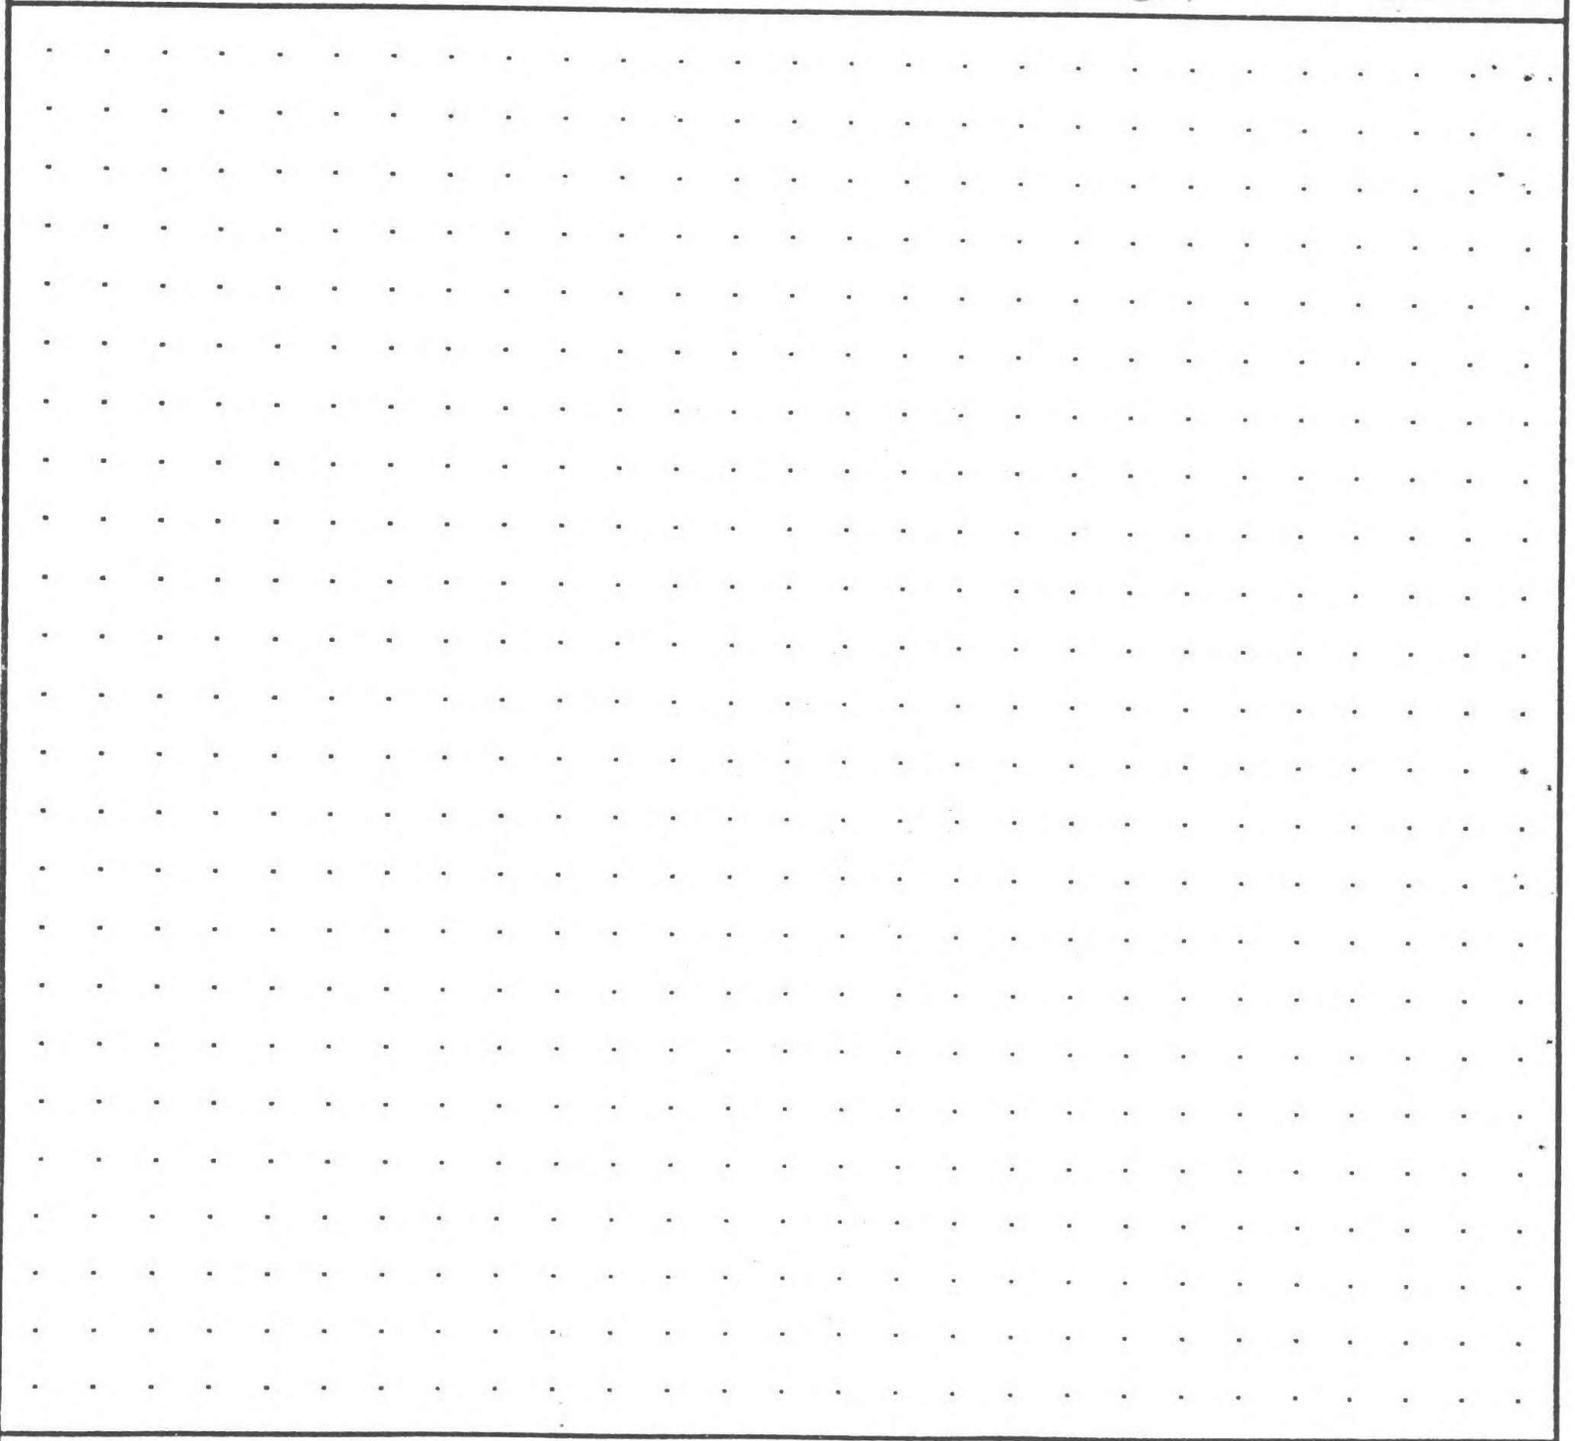

CALCULATIONS:

SCALE: 1" = 20'

MEASUREMENT VERIFIED		YR BLT:	ADDRESS:	SALES	
DATE	BY	REMARKS:	BUILDER:	Date	Amt.

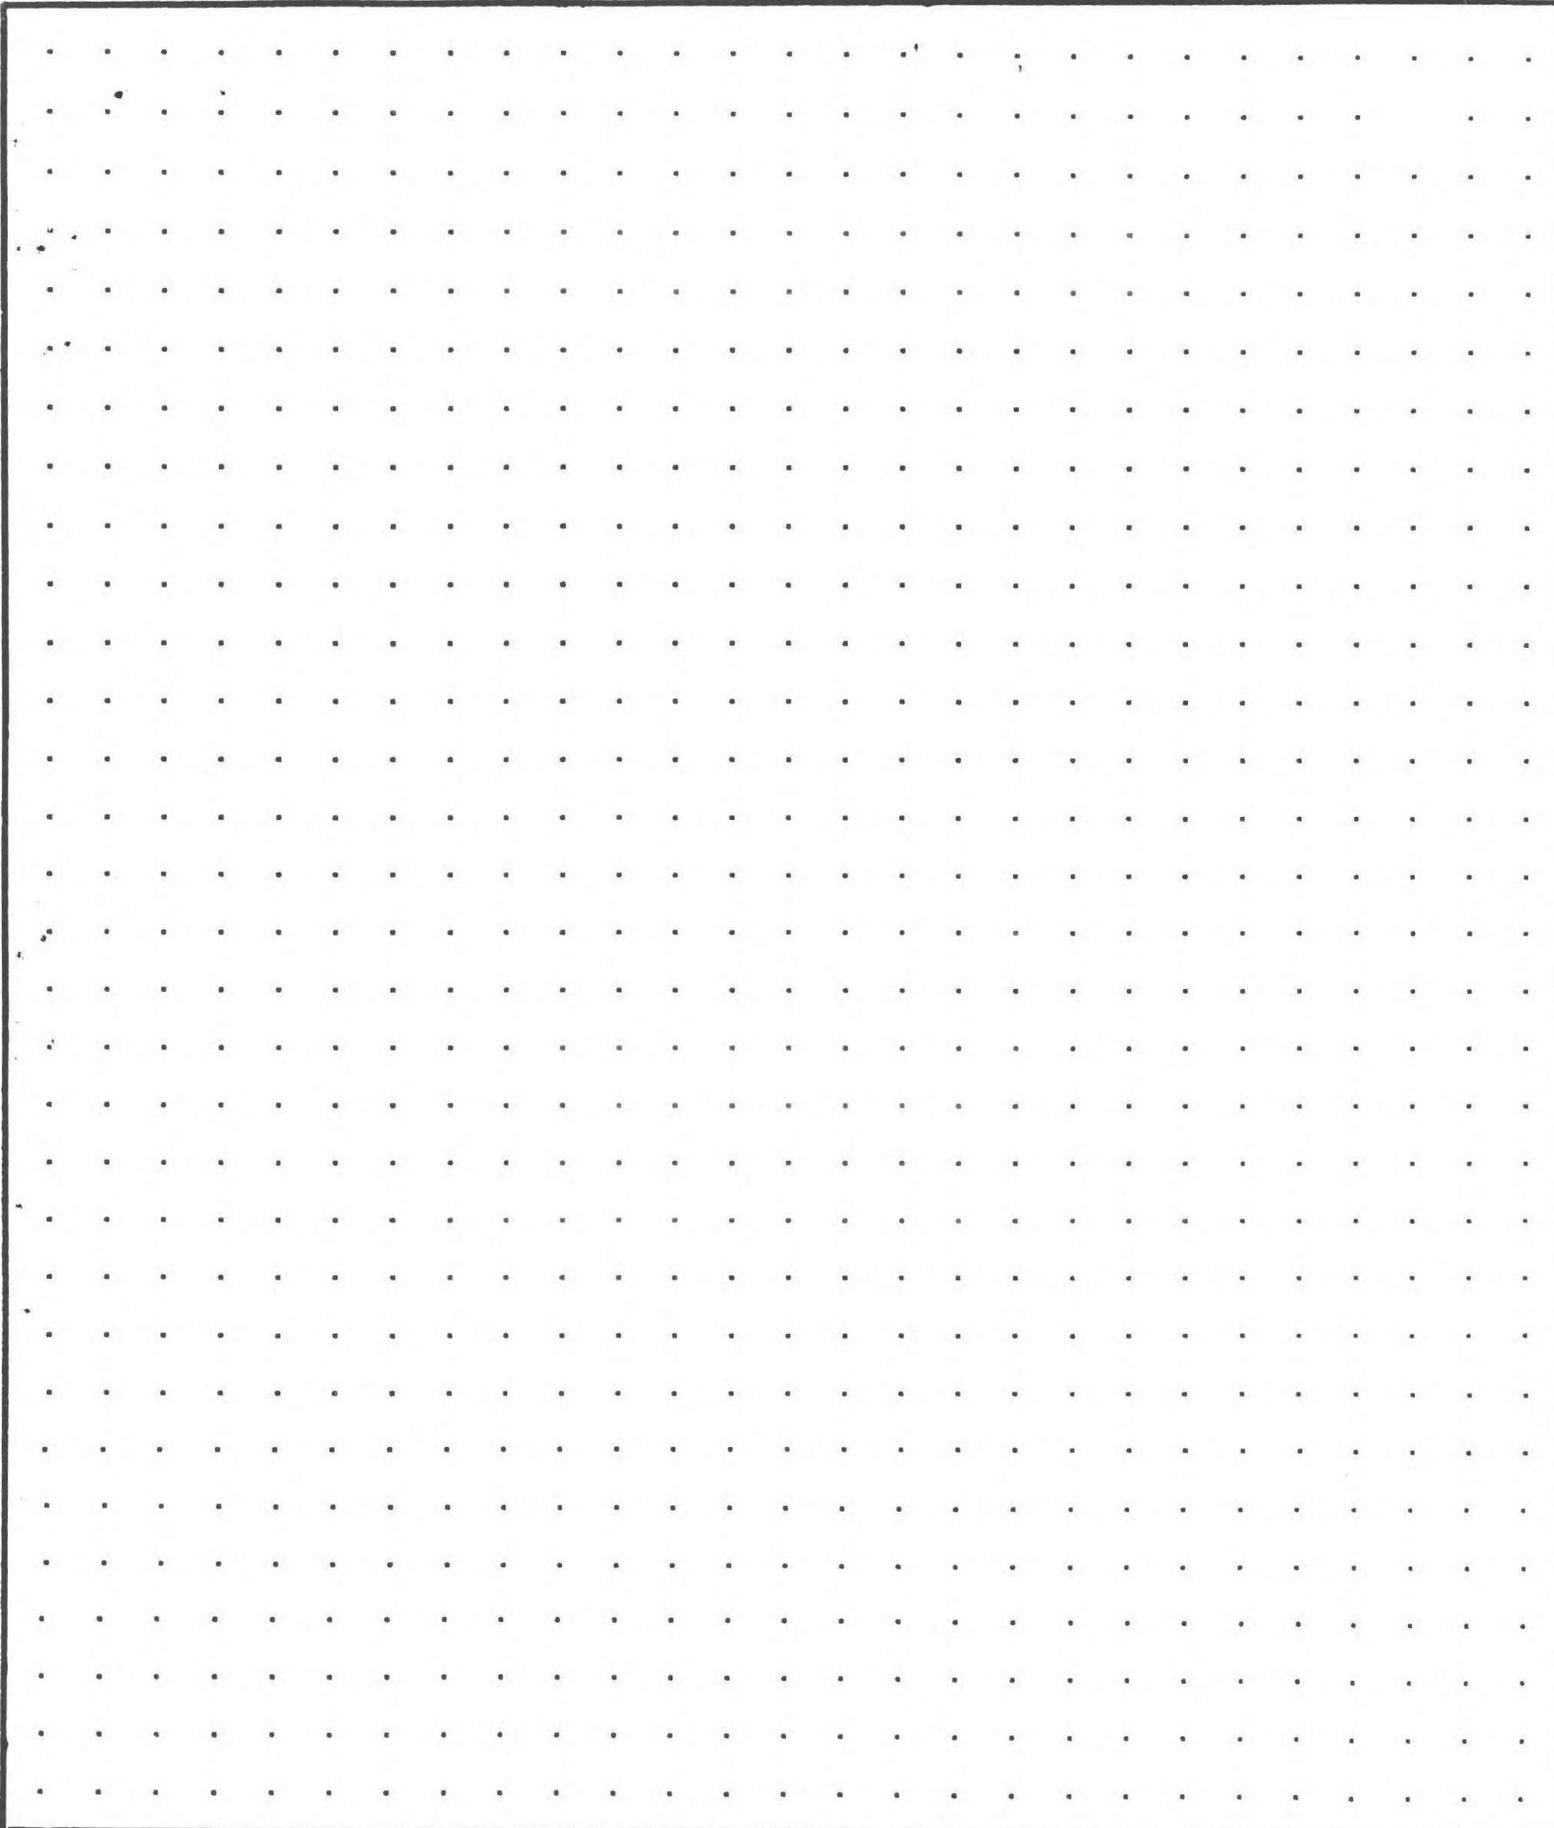

CALCULATIONS:

SCALE: 1" = 20'

SKETCH/AREA TABLE ADDENDUM

Parcel No R52513

File No 062W30DA03500

Property Address 4424 York Ave NE

City Salem

State OR

Zip 97305


Owner

Client

Appraiser Name

SUBJECT

IMPROVEMENTS SKETCH

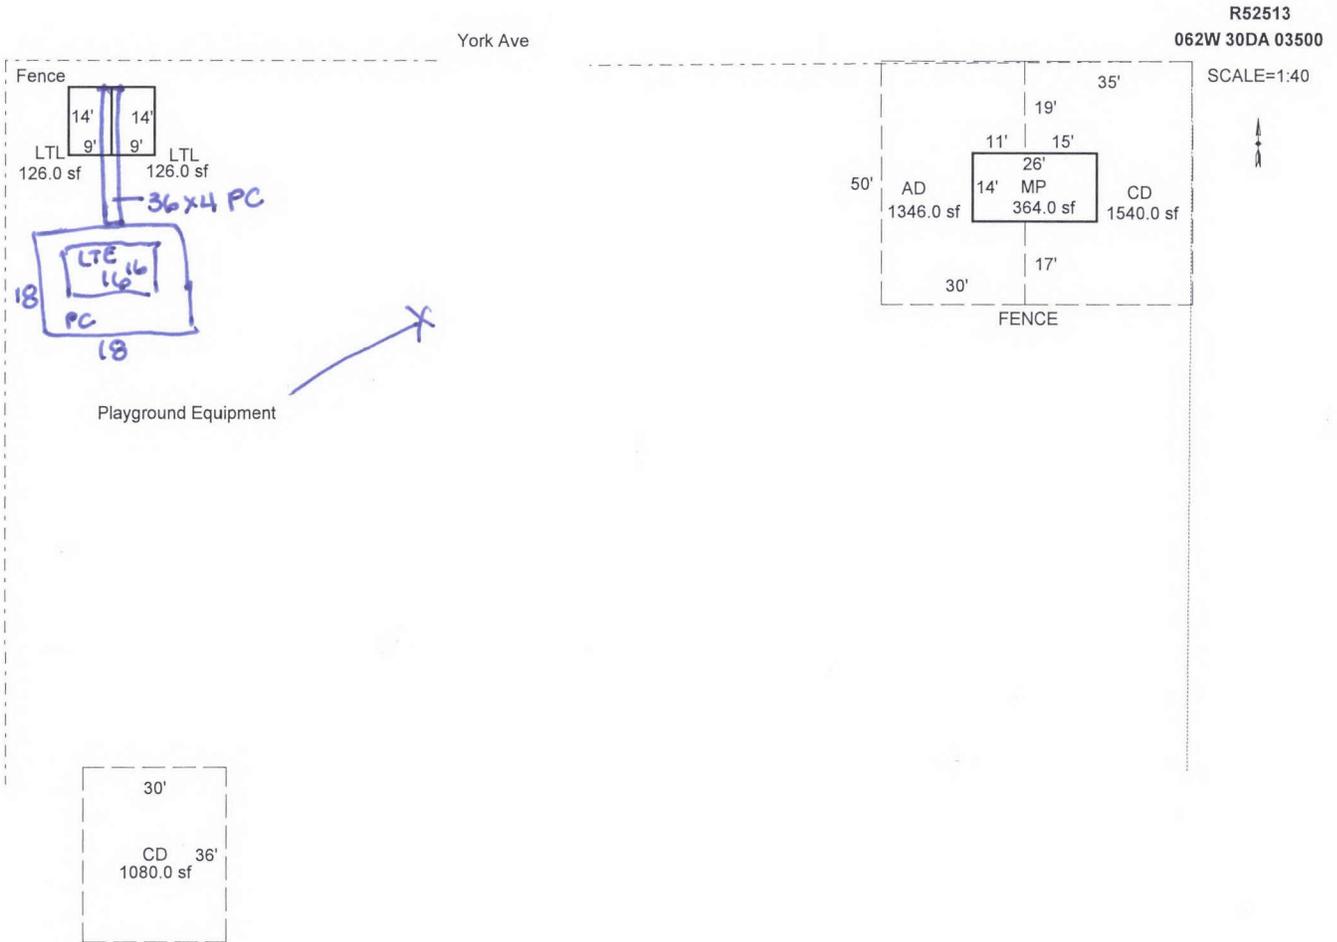

Scale: 1" = 50'

AREA CALCULATIONS SUMMARY

Code	Description	Factor	Net Size	Perimeter	Net Totals
GBA1	MP	1.00	364.00	80.0	616.00
	LTL	1.00	126.00	46.0	
	LTL	1.00	126.00	46.0	
YI1	CD	1.00	1080.00	132.0	3966.00
	CD	1.00	1540.00	200.0	
	AD	1.00	1346.00	182.0	
Net BUILDING Area			(rounded w/ factors)		616

Comment Table 1

Apex 10/07/2011 Jane
UPD BY PH 09.30.19
UPD BY PH 11.13.19

Comment Table 2

BP 19-005894 08.21.19
10.10.19 WV #06

Comment Table 3

PICNIC SHELTER AND ADA
COMPLIANT PATH
TAGS

12.31.19 WV 06 tags

AREA CALCULATIONS

R52513 062W30DA03500 Prop Class: F30 Prop Code: Q50 Fran: 06 Appr #: 700 Date: 10/10/19
 Situs Address 4424 YORK AVE NE TTO LCB Insp Cycle Tags Farm Forest Sales Verif
 Owner MARION COUNTY-FINANCE Pictom Other: _____

RMV Land: 107,320 RMV Imps: 25,380 RMV Total: 132,700 M50 Total: 0 For: 2020-2021

Notes: add new LTE, LTE + CD. close tag CHANGES AS NOTED, UPDATE APEX

Accessory Improvements

Seg: 2.1 CD CD,AD & FN
 Method: R05 Roof Cover: Int Comp: Adj:
 Class: 1750 Roof Style:
 Area: 1300 Eff: 1300 Flooring: CONC
 Dimens: 50 x 35 Plumbing: Electrical: % Comp: _____
 Found: Heat/AC: Bedrooms: Adj: _____
 Ex Wall: Fireplace: Year: 2009 Eff: 2009 RMV: 6,540
 AddFactor1: AddFactor2: AddFactor3:
 Exc Code: 1/0 Comment/Adj: EAST SIDE OF MP L/S: _____

Seg: 2.2 AD CD,AD & FN
 Method: R05 Roof Cover: Int Comp: Adj:
 Class: 1500 Roof Style:
 Area: 1210 Eff: 1210 Flooring: ASPH
 Dimens: 50 x 35 Plumbing: Electrical: % Comp: _____
 Found: Heat/AC: Bedrooms: Adj: _____
 Ex Wall: Fireplace: Year: 2009 Eff: 2009 RMV: 2,920
 AddFactor1: AddFactor2: AddFactor3:
 Exc Code: 1/8 Comment/Adj: WEST SIDE OF MP L/S: _____

Seg: 2.3 FN CD,AD & FN
 Method: F;LS Roof Cover: Int Comp: Adj:
 Class: Roof Style:
 Area: Eff: 0 Flooring: Electrical: % Comp: _____
 Dimens: x Plumbing: Bedrooms: Adj: _____
 Found: Heat/AC: Year: 2009 Eff: 2009 RMV: 4,280
 Ex Wall: Fireplace: AddFactor3:
 AddFactor1: AddFactor2: AddFactor3:
 Exc Code: Comment/Adj: AROUND MP/CD/AD L/S: _____

Out Buildings

Seg: 1.1 MI PLAYGROUND EQUIPMENT
 Method: F;LS Roof Cover: Int Comp: Adj:
 Class: Roof Style:
 Area: Eff: 0 Flooring: Electrical: % Comp: _____
 Dimens: x Plumbing: Bedrooms: Func: _____
 Found: Heat/AC: Year: Eff: Value: 3,500
 Ex Wall: Fireplace: AddFactor3:
 AddFactor1: AddFactor2: AddFactor3:
 Exc Code: Comment/Adj: L/S: _____

Seg: 3.1 MP MP
 Method: F09 Roof Cover: BKENAM Int Comp: Adj: FLCM
 Class: 6 Roof Style: CONC GABLE
 Area: 364 Eff: 364 Flooring: CONC
 Dimens: 14 x 26 Plumbing: Electrical: 440V % Comp: _____
 Found: CONC Heat/AC: Bedrooms: Func: _____
 Ex Wall: CBLOCK Fireplace: Year: 2009 Eff: 2009 Value: 8,140
 AddFactor1: AddFactor2: AddFactor3:
 Exc Code: 1/0 Comment/Adj: L/S: _____

R52513 062W30DA03500 Prop Class: F30 Prop Code: Q50 Fran: 06 Appr #: T06 Date: 10-10-19
 Situs Address 4424 YORK AVE NE TTO LCB Insp Cycle Tags Farm Forest Sales Verif
 Owner MARION COUNTY-FINANCE Pictom Other: _____

RMV Land: 107,320 RMV Imps: 25,380 RMV Total: 132,700 M50 Total: 0 For: 2020-2021

Notes: Add new CD LTE LTE close tag

Segment	CD	LTE	LTE	Land
Class	30x36	14x9	14x9	
Dim/Size				
Foundation		POST	POST	
Exter Wall		open	open	
Wall Height		8'	8'	
Inter Finish				
Roof Cover		PLSTC		
Roof Style		GABLE		
Flooring		DIRT		
Plumbing				
Electric				
Misc.	SW SIDE OF TL B Ball Court	NW SIDES OF TL shelter	shelter	
Yr Blt		2019	2019	
Eff Yr	2004	2019	2019	
Cond.				
% Good				
% Comp				
Lump Sum				
Except. Code	FULLEX (BEEN HERE)	FULLEX	FULLEX	

Land Segments

Seg. No	Description	Schedule	Acres	Adjustment Codes	Exception Code
1	RURAL AT MKT	008C	0.86		

Eff Acres Companion Accounts

Zone: RS

Routing Slip

Date: 10/21/19 Clerk: Chun Clerk Comments: _____

Appraiser Response: OK (W) T06

Return to appraiser after input Review by lead appraiser 10/18/19 (31)

R52513 062W30DA03500 Prop Class: F30 Prop Code: Q50 Fran: 9106 Appr #: 06 Date: 1231.19

Situs Address 4424 YORK AVE NE TTO LCB Insp Cycle (tags) Farm Forest Sales Verif
Owner MARION COUNTY-FINANCE Pictom Other:

RMV Land: 107,320 RMV Imps: 35,080 RMV Total: 142,400 M50 Total: 0 For: 2020-2021

Notes: add LTELPC

Accessory Improvements

Seg: 2.1 CD CD, AD, FN

Method: R05 Roof Cover: Int Comp: Adj:

Class: Roof Style:

Area: 1750 Eff: 1750 Flooring: CONC

Dimens: 50 x 35 Plumbing: Electrical: % Comp: _____

Found: Heat/AC: Bedrooms: Adj: _____

Ex Wall: Fireplace: Year: 2009 Eff: 2009 RMV: 8,360

AddFactor1: AddFactor2: AddFactor3:

Exc Code: _____ Comment/Adj: _____ L/S: _____

Seg: 2.2 AD CD, AD, FN

Method: R05 Roof Cover: Int Comp: Adj:

Class: Roof Style:

Area: 1500 Eff: 1500 Flooring: ASPH

Dimens: 50 x 30 Plumbing: Electrical: % Comp: _____

Found: Heat/AC: Bedrooms: Adj: _____

Ex Wall: Fireplace: Year: 2009 Eff: 2009 RMV: 3,530

AddFactor1: AddFactor2: AddFactor3:

Exc Code: _____ Comment/Adj: _____ L/S: _____

Seg: 2.3 FN CD, AD, FN

Method: F;LS Roof Cover: Int Comp: Adj:

Class: Roof Style:

Area: Eff: 0 Flooring:

Dimens: x Plumbing: Electrical: % Comp: _____

Found: Heat/AC: Bedrooms: Adj: _____

Ex Wall: Fireplace: Year: 2009 Eff: 2009 RMV: 4,280

AddFactor1: AddFactor2: AddFactor3:

Exc Code: _____ Comment/Adj: _____ L/S: _____

Seg: 4.1 CD BASKETBALL COURT

Method: R05 Roof Cover: Int Comp: Adj:

Class: Roof Style:

Area: 1080 Eff: 1080 Flooring:

Dimens: 30 x 36 Plumbing: Electrical: % Comp: _____

Found: Heat/AC: Bedrooms: Adj: _____

Ex Wall: Fireplace: Year: Eff: 2004 RMV: 5,370

AddFactor1: AddFactor2: AddFactor3:

Exc Code: _____ Comment/Adj: _____ L/S: _____

Out Buildings

Seg: 1.1 MI PLAYGROUND EQUIPMENT

Method: F;LS Roof Cover: Int Comp: Adj:

Class: Roof Style:

Area: Eff: 0 Flooring:

Dimens: x Plumbing: Electrical: % Comp: _____

Found: Heat/AC: Bedrooms: Func: _____

Ex. Wall: Fireplace: Year: Eff: Value: 3,500

AddFactor1: AddFactor2: AddFactor3:

Exc Code: _____ Comment/Adj: _____ L/S: _____

Seg: 3.1 MP MP

Method: F09 Roof Cover: BKENAM Int Comp: Adj: FLCM

Class: 6 Roof Style: GABLE

Area: 364 Eff: 364 Flooring: CONC

Dimens: 14 x 26 Plumbing: Electrical: 440V % Comp: _____

Found: CONC Heat/AC: Bedrooms: Func: _____

Ex. Wall: CBLOCK Fireplace: Year: 2009 Eff: 2009 Value: 7,940

AddFactor1: AddFactor2: AddFactor3:

Exc Code: _____ Comment/Adj: _____ L/S: _____

R52513 062W30DA03500 Prop Class: F30 Prop Code: Q50 Fran: 91 Appr #: _____ Date: _____

Situs Address 4424 YORK AVE NE TTO LCB Insp Cycle Tags Farm Forest Sales Verif

Owner MARION COUNTY-FINANCE Pictom Other: _____

RMV Land: 107,320 RMV Imps: 35,080 RMV Total: 142,400 M50 Total: 0 For: 2020-2021

Notes: _____

Seg: 5.1 LTE 2 LTE

Method: F09 Roof Cover: PLSTC Int Comp: Adj: FLCM

Class: Roof Style: GABLE

Area: 126 Eff: 126 Flooring: DIRT

Dimens: 14 x 9 Plumbing: Electrical: % Comp: _____

Found: POST Heat/AC: Bedrooms: Func: _____

Ex. Wall 8FT Fireplace: Year: 2019 Eff: 2019 Value: 1,050

AddFactor1: AddFactor2: AddFactor3:

Exc Code: _____ Comment/Adj: _____ L/S: _____

Seg: 5.2 LTE 2 LTE

Method: F09 Roof Cover: PLSTC Int Comp: Adj: FLCM

Class: Roof Style: GABLE

Area: 126 Eff: 126 Flooring: DIRT

Dimens: 14 x 9 Plumbing: Electrical: % Comp: _____

Found: POST Heat/AC: Bedrooms: Func: _____

Ex. Wall 8FT Fireplace: Year: 2019 Eff: 2019 Value: 1,050

AddFactor1: AddFactor2: AddFactor3:

Exc Code: _____ Comment/Adj: _____ L/S: _____

R52513 062W30DA03500 Prop Class: F30 Prop Code: Q50 Fran: 91 Appr #: _____ Date: _____

Situs Address 4424 YORK AVE NE TTO LCB Insp Cycle Tags Farm Forest Sales Verif

Owner MARION COUNTY-FINANCE Pictom Other: _____

RMV Land: 107,320 RMV Imps: 35,080 RMV Total: 142,400 M50 Total: 0 For: 2020-2021

Notes: _____

Segment	LTE	PC	PC				Land
Class							
Dim/Size	16x16	36x4	18x18				
Foundation	Post						
Exter Wall							
Wall Height	8						
Inter Finish							
Roof Cover	blceram						
Roof Style	hup						
Flooring							
Plumbing							
Electric							
Misc.							
Yr Blt	2019	2019	2019				
Eff Yr	2019	2019	2019				
Cond.							
% Good							
% Comp							
Lump Sum							
Except.Code	FullEX	FullEX	FullEX				

Land Segments

Seg. No	Description	Schedule	Acres	Adjustment Codes	Exception Code
1	RURAL AT MKT	008C	0.86		

Eff Acres Companion Accounts

Zone: RS

Routing Slip

Date: 1/28/20 Clerk: Chun Clerk Comments: _____

Appraiser Response: *ok*

Return to appraiser after input Review by lead appraiser _____

R52513 062W30DA03500 Appr #: _____ Date _____ Prop Class F30 Prop Code Q50
 Situs Address 4424 YORK AV NE Franchise Code 19 Year For: 2011-2012
 Owner MARION COUNTY

Tags _____ Cycle _____ Sales Verification _____ Other: _____

Notes: _____
 RMV Land: 87,110 RMV Imp: 3,500 RMV Total: 90,610 M50 Total: 0

Segment	MP	CD	AD	FN		Land
Class	6					
Dim/Size	14x26=364	1300A	1210	238LF		
Foundation	Conc					
Exter Wall	CBlock					
Wall Height						
Inter Finish						
Roof Cover	Bhenam					
Roof Style	Gable					
Flooring	Conc	Conc	Asph			
Plumbing						
Electric	440V					
Misc.						
Yr Blt	2009	2009	2009			
Eff Yr	2009	2009	2009			
Cond.	A	A	A			
% Good						
% Comp	100	100	100%			
Lump Sum				\$4280		
Except.Code	Exempt	Exempt	Exempt	Exempt		

Land Segments

Seg. No	Description	Schedule	Acres	Adjustment Codes	Exception Code
1	RURAL AT MKT	009C	0.86		

Eff Acres _____ Companion Accounts _____

Date 10/11/11 Clerk Jane **ROUTING SLIP**

Work Needed: (Please make necessary comments, sign and pass to the next appropriate person.)

- Data entry reviewed by/comments you did not diagram - so I used aerial for placement - please correct diagram.
- APEX: Please review and return appraisal jacket to clerical staff for Apex attachment to TSG.
- Appraiser response Jane 11/4/11
- Reviewed by lead appraiser/comments _____

10-19-11
 Jane


R52513 062W30DA03500 Appr #: 19 Date 8-10-11 Prop Class F30 Prop Code Q50
 Situs Address 4424 YORK AV NE Franchise Code 19 Year For: 2011-2012
 Owner MARION COUNTY

Tags _____ Cycle Sales Verification _____ Other: _____
 Notes: add pumping station

RMV Land: 87,110 RMV Imp: 3,500 RMV Total: 90,610 M50 Total: 0

City of Salem built a sewage pumping station in 2008. Should have gone on for 2009.

Accessory Improvements

Out Buildings

Seg.Type MI	Seg. #	Method:	Class	Area	Eff Area
	1.1	F;LS			0
Length	Width	Foundation	Ex. Wall	Roof Cover	
Roof Style		Floor	Plumbing		
Heat	Int. Comp.		Elect.	Yr. Blt.	Eff. Yr. Blt:
Cond. P F A G E	Adj. Codes		% Comp	Func	Econ
Lump Sum	Except Code/Year	Comments			RMV: 3,500
		<u>playground equipment</u>			

10-19-05

062W30DA03500






B52513



08/10/2011

R52513

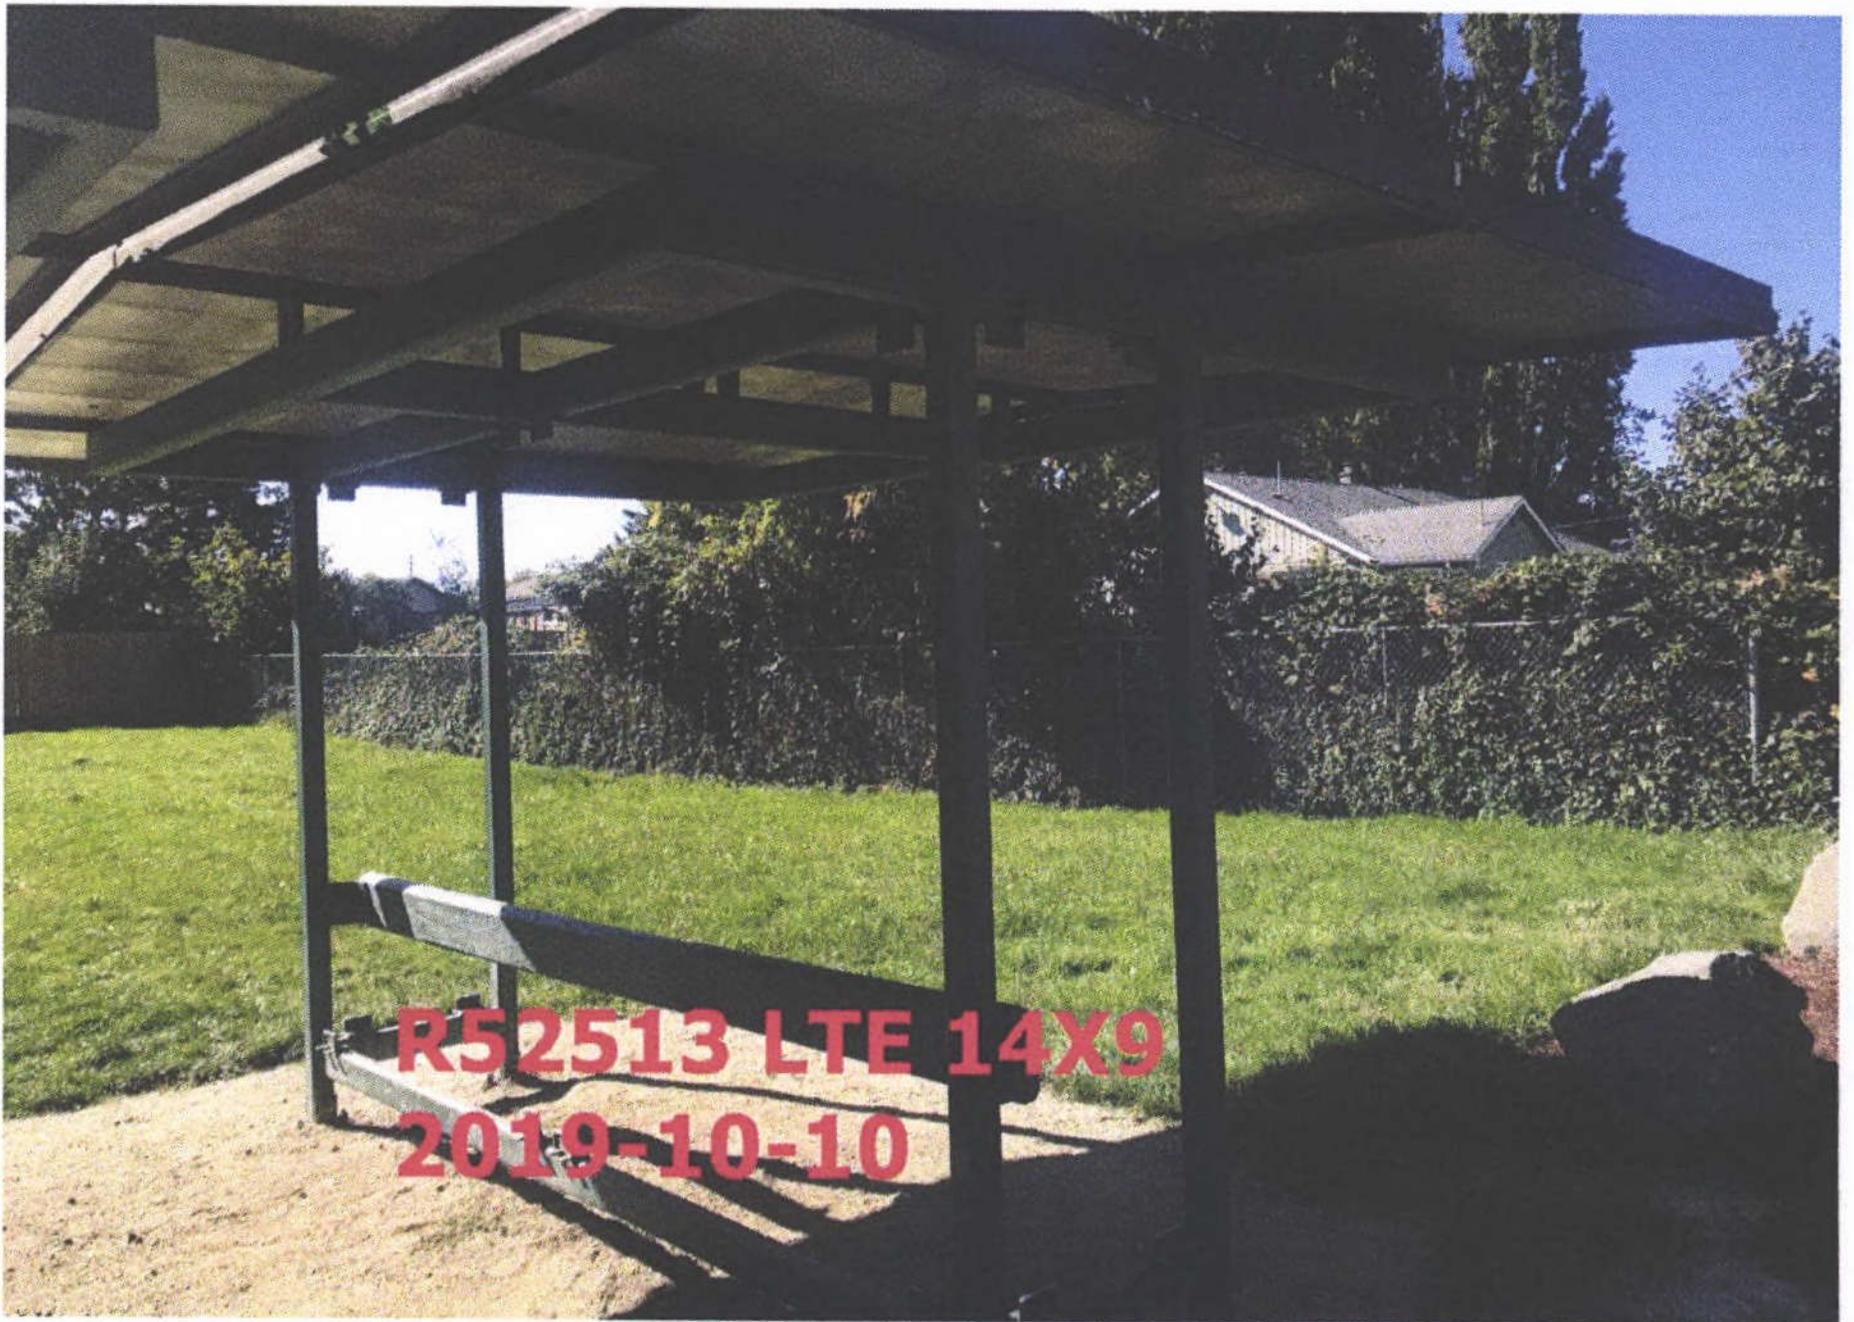

R52513 LTE 14X9
2019-10-10



R52513 CD 30X36
2019-10-10



R52513 LTE 14X9 (2)
2019-10-10





**R52513 PC 18FTSQ SHELTER 16FT SQ
2019-12-31**