

Rural Work Order Cover Sheet

RAM Transaction #: 598414

Year: 24 - 25

Account Numbers Involved: 533978, 534034

Sequence #1: ACREAGE CORRECTION -1.38 ac 533978

Sequence #2: ACREAGE CORRECTION +1.58 ac 534034

Sequence #3: PARTITION PLAT PER MARION COUNTY PLA CASE NO. 22-026, WORKED AS A LOT LINE ADJUSTMENT.
533978 gives 0.32 to 534034. (-0.32 ac)

Sequence #4: PARTITION PLAT PER MARION COUNTY PLA CASE NO. 22-026, WORKED AS A LOT LINE ADJUSTMENT.
534034 gets 0.32 acres from 533978. (+0.32 ac)

Sequence #5: _____

Check For:					Forms Included:	
	Yes	No		Yes	No	✓
Move Building Permits	<input type="checkbox"/>	<input checked="" type="checkbox"/>	Fire Patrol (Email Supervisor)	<input type="checkbox"/>	<input checked="" type="checkbox"/>	RAM Report <input checked="" type="checkbox"/>
Move Photos	<input type="checkbox"/>	<input checked="" type="checkbox"/>	Multi-Section	<input type="checkbox"/>	<input checked="" type="checkbox"/>	Processing Forms <input checked="" type="checkbox"/>
Update Apex	<input type="checkbox"/>	<input checked="" type="checkbox"/>	Tagged for 2 nd year Reset	<input type="checkbox"/>	<input checked="" type="checkbox"/>	Before and After Maps <input checked="" type="checkbox"/>
Update Account Notes	<input checked="" type="checkbox"/>	<input type="checkbox"/>	Exemptions	<input type="checkbox"/>	<input checked="" type="checkbox"/>	Multi-Section Processing Form <input type="checkbox"/>
PAT LIAB	<input type="checkbox"/>	<input checked="" type="checkbox"/>	Update Tracker	<input type="checkbox"/>	<input type="checkbox"/>	Calculation Form(s) <input type="checkbox"/>

Miscellaneous Notes: _____

Appraiser: WWILLIAMS Date: 5.8.24

Appraisal Review: WWILLIAMS Date: 5/9/24

Data Entry: Chris Date: 5/16/24

Voucher

Tax Year	Account ID	Transaction Sequence	Recorded Date	Cartog	Operation	Voucher Notes	Code	+/- Size	Size Type
2024	533978	598414	1 10/2/2023 14:39	CGV	SIZE CHANGE	ACREAGE CORRECTION	29545	-1.38	A
2024	534034	598414	2 10/2/2023 14:39	CGV	SIZE CHANGE	ACREAGE CORRECTION	29545	1.58	A
2024	533978	598414	3 10/2/2023 14:39	CGV	LOT LINE ADJUSTMENT - ADJUSTMENT FROM	PARTITION PLAT PER MARION COUNTY PLA CASE NO. 22-026, WORKED AS A LOT LINE	29545	-0.32	A
2024	534034	598414	4 10/2/2023 14:39	CGV	LOT LINE ADJUSTMENT - ADJUSTMENT TO	PARTITION PLAT PER MARION COUNTY PLA CASE NO. 22-026, WORKED AS A LOT LINE	29545	0.32	A

Rural Work Order Processing Form

One Page Per Account

Sequence #: 1 of 4 Account Number: 533978 MTL: 091W04B001700 RAM Transaction ID: 598414

Type: COM LLA PPT SEG SUB AC R of W Vacate Map Maintenance

Account Details

Ma Sa Nh: 07/06/000 Prop Class: 551 RMV Class: 451

Assigned Appraiser: MDL Part of Unit: Yes or No Fire Patrol: Yes or No

Land Fragment

Account From	Code Area	Liab Yr	Land Class	LUC	Value Source	# of Acres	Zone	Land Adjustments
533978	29545	2009	4BDSS	005	FARM HOMESITE	1.0	REST	
533978	29545	1980	4BDSS	005	FARM USE – EFU	0.39	REST	

Total Acres: 1.39

Improvements

Account From	Code Area	Imp ID	Stat Class	Description	Account From	Code Area	Imp ID	Stat Class	Description
				No change					

Adjustments: _____

Exception

New MAV: _____ Sys Calc No Change to MAV

Rural Work Order Processing Form

One Page Per Account

Sequence #: 2 of 4 Account Number: 534034 MTL: 091W050000400 RAM Transaction ID: 598414

Type: COM LLA PPT SEG SUB AC R of W Vacate Map Maintenance

Account Details

Ma Sa Nh: 07/06/000 Prop Class: 551 RMV Class: 451
 Assigned Appraiser: MDL Part of Unit: Yes or No Fire Patrol: Yes or No

Land Fragment

Account From	Code Area	Liab Yr	Land Class	LUC	Value Source	# of Acres	Zone	Land Adjustments
534034	29545	1980	4BDSS	005	FARM USE – EFU	4.94	REST	
534034	29555	1980	4BDSS	005	FARM USE – EFU	22.51	REST	

Total Acres: 27.45

Improvements

Account From	Code Area	Imp ID	Stat Class	Description	Account From	Code Area	Imp ID	Stat Class	Description
				No change					

Adjustments: _____

Exception

New MAV: _____ Sys Calc No Change to MAV

Rural Work Order Processing Form

One Page Per Account

Sequence #: 3 of 4 Account Number: 533978 MTL: 091W04B001700 RAM Transaction ID: 598414

Type: COM LLA PPT SEG SUB AC R of W Vacate Map Maintenance

Account Details

Ma Sa Nh: 07/06/000 Prop Class: 551 RMV Class: 451
 Assigned Appraiser: MDL Part of Unit: Yes or No Fire Patrol: Yes or No

Land Fragment

Account From	Code Area	Liab Yr	Land Class	LUC	Value Source	# of Acres	Zone	Land Adjustments
533978	29545	2009	4BDSS	005	FARM HOMESITE	1.0	REST	
533978	29545	1980	4BDSS	005	FARM USE – EFU	0.07	REST	

Total Acres: 1.07

Improvements

Account From	Code Area	Imp ID	Stat Class	Description	Account From	Code Area	Imp ID	Stat Class	Description
				No change					

Adjustments: _____

Exception

New MAV: _____ Sys Calc No Change to MAV

Rural Work Order Processing Form

One Page Per Account

Sequence #: 4 of 4 Account Number: 534034 MTL: 091W050000400 RAM Transaction ID: 534034

Type: COM LLA PPT SEG SUB AC R of W Vacate Map Maintenance

Account Details

Ma Sa Nh: 07/06/000 Prop Class: 551 RMV Class: 451

Assigned Appraiser: MDL Part of Unit: Yes or No Fire Patrol: Yes or No

Land Fragment

Account From	Code Area	Liab Yr	Land Class	LUC	Value Source	# of Acres	Zone	Land Adjustments
534034	29545	1980	4BDSS	005	FARM USE – EFU	4.94	REST	
534034	29555	1980	4BDSS	005	FARM USE – EFU	22.51	REST	
533978	29545	1980	4BDSS	005	FARM USE – EFU	0.32	REST	

Total Acres: 27.77

Improvements

Account From	Code Area	Imp ID	Stat Class	Description	Account From	Code Area	Imp ID	Stat Class	Description
				No change					

Adjustments: _____

Exception

New MAV: _____ Sys Calc No Change to MAV

Before

09 1W 04B



MARION COUNTY, OREGON
NW1/4 SEC4 T9S R1W W.M.
SCALE 1" = 200'

- LEGEND**
- LINE TYPES**
 - Historical Boundary
 - Taxlot Boundary
 - Road Right-of-Way
 - Railroad Right-of-Way
 - Private Road ROW
 - Subdivision Plat Boundary
 - Waterline - Toilet Brushy
 - Waterline - Non Brushy
- CORNER TYPES**
 + 1/16TH Section Cor
 ⊕ 1/4 Section Cor
 ⊙ DLC Corner
 ⊕ 16, 15
 ⊕ Section Corner
 ⊕ 21, 22
- NUMBERS**
 Tax Code Number
 00 000
 00 000
- ACREAGE**
 All acres listed are Net Acres, excluding any portions of the taxlot other than public ROWs
- NOTES**
 Tick Marks - A tick mark in the road indicates that the labeled dimension extends into the public ROW

CANCELLED NUMBERS

1800


DISCLAIMER: THIS MAP WAS PREPARED FOR ASSESSMENT PURPOSES ONLY



FOR ADDITIONAL MAPS VISIT OUR WEBSITE AT www.co.marion.or.us

PLOT DATE: 10/17/2020

09 1W 04B

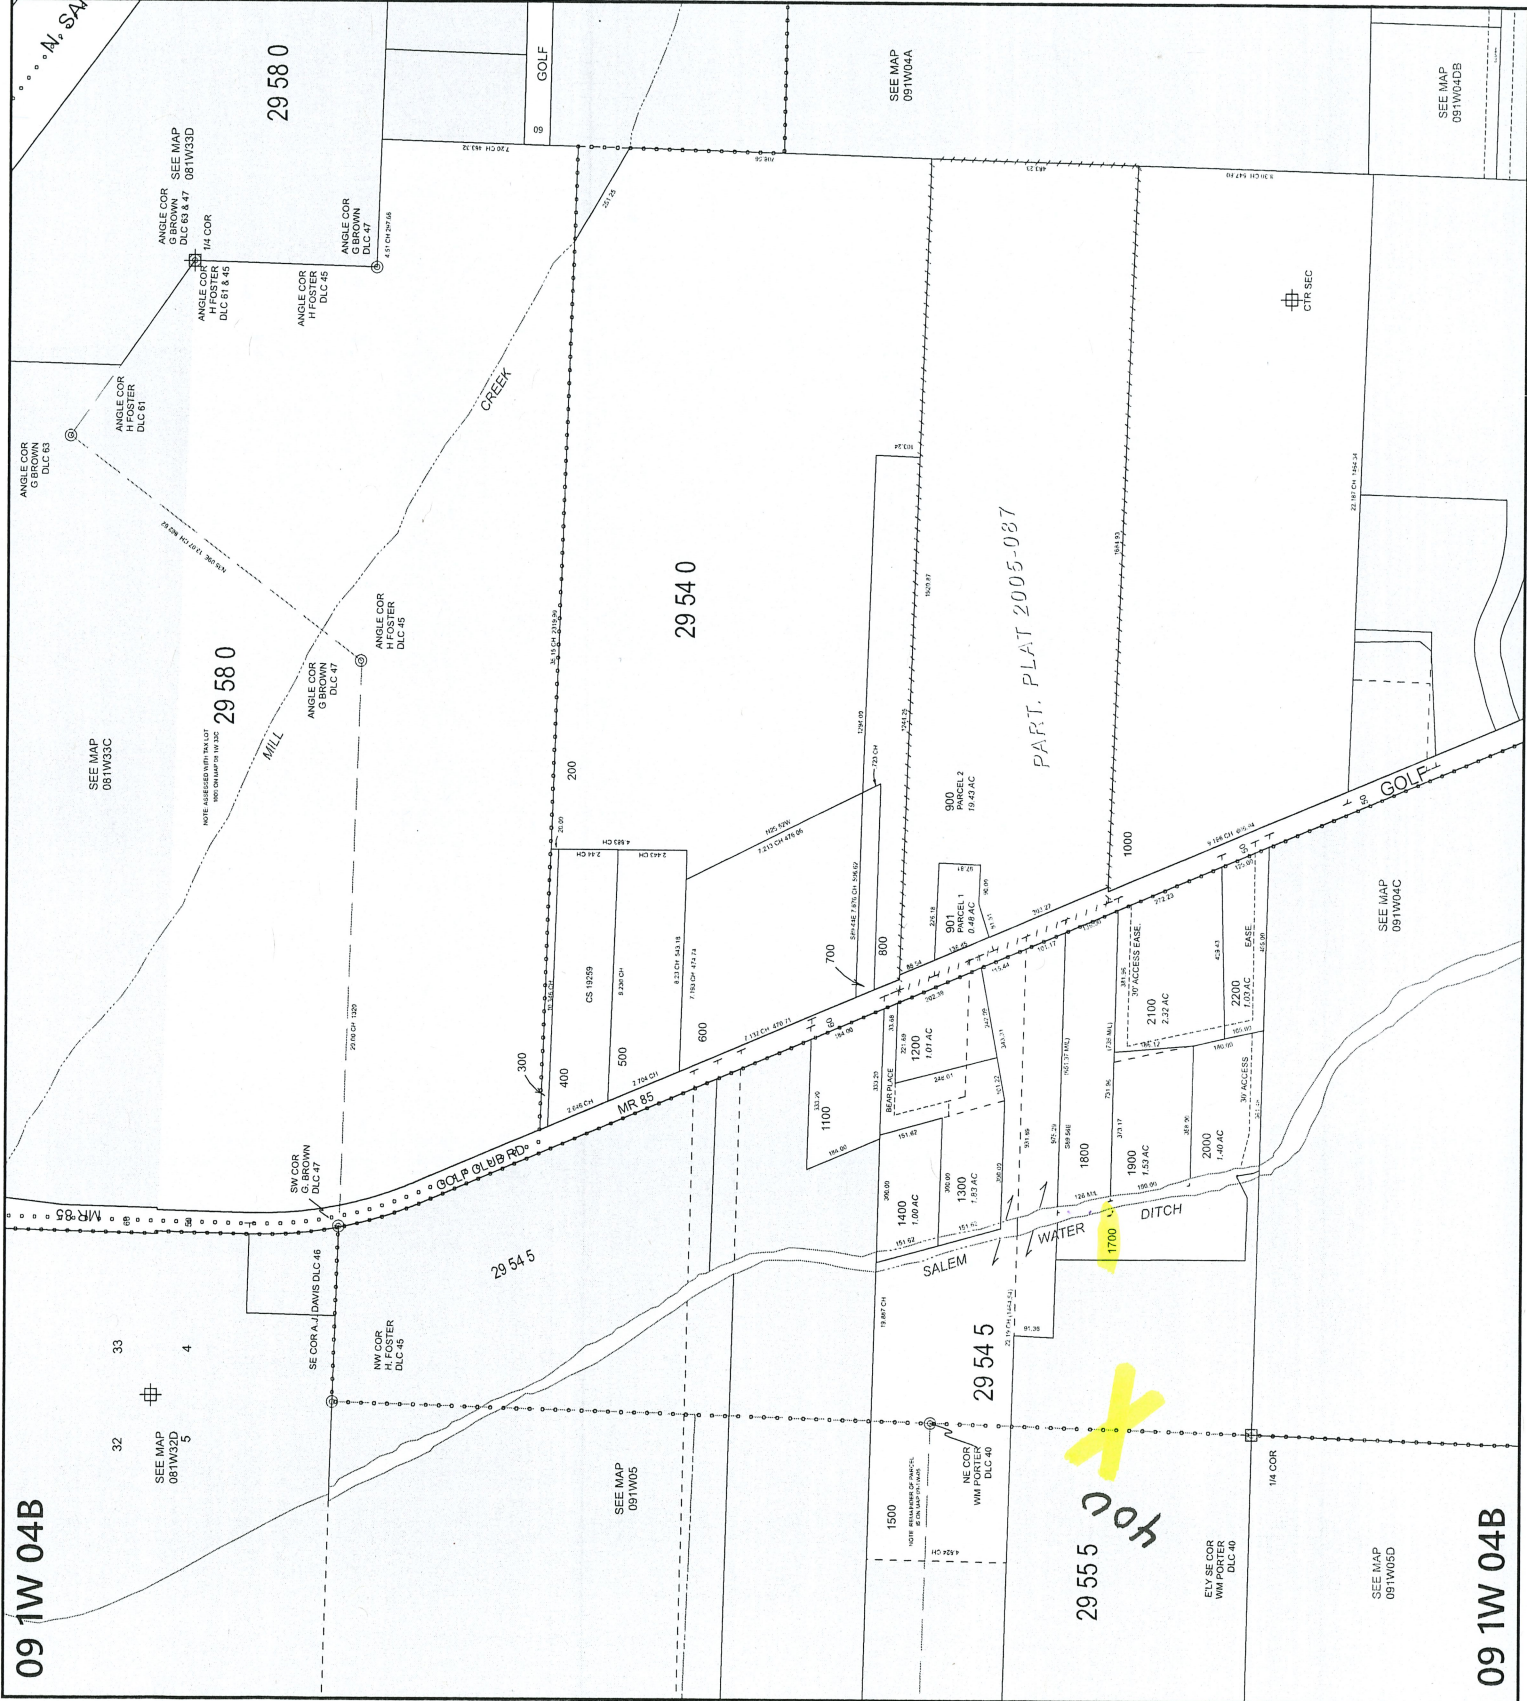


09 1W 04B

09 1W 04B

YOU

Before

09 1W 05

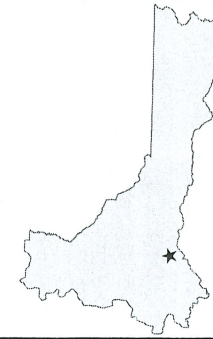

MARION COUNTY, OREGON
SEC 5 T9S R1W W.M.
SCALE 1" = 400'

LEGEND

- LINE TYPES**
- Taxlot Boundary
 - Road Right-of-Way
 - Railroad Right-of-Way
 - Private Road ROW
 - Subdivision Plat Boundary
 - Waterline - Toilet Body
 - Waterline - Non Body
 - Historical Boundary
 - Easement
 - Railroad Centrelines
 - Lawcode Line
 - Map Boundary
- CORNER TYPES**
- 1/16TH Section Cor
 - 1/4 COR
 - 1/4 Section Cor
 - 16, 15
 - Section Corner
 - 21, 22
- NUMBERS**
- Tax Code Number
 - 00 00
 - 00 00
- Acres**
- All acres listed are Net Acres, excluding any portions of the taxlot within public ROWs

NOTES
Tick marks in the road indicates that the labeled dimension extends into the public ROW

CANCELLED NUMBERS


101
102
300
1200

DISCLAIMER: THIS MAP WAS PREPARED FOR ASSESSMENT PURPOSES ONLY



PLOT DATE: 10/17/2020

09 1W 05

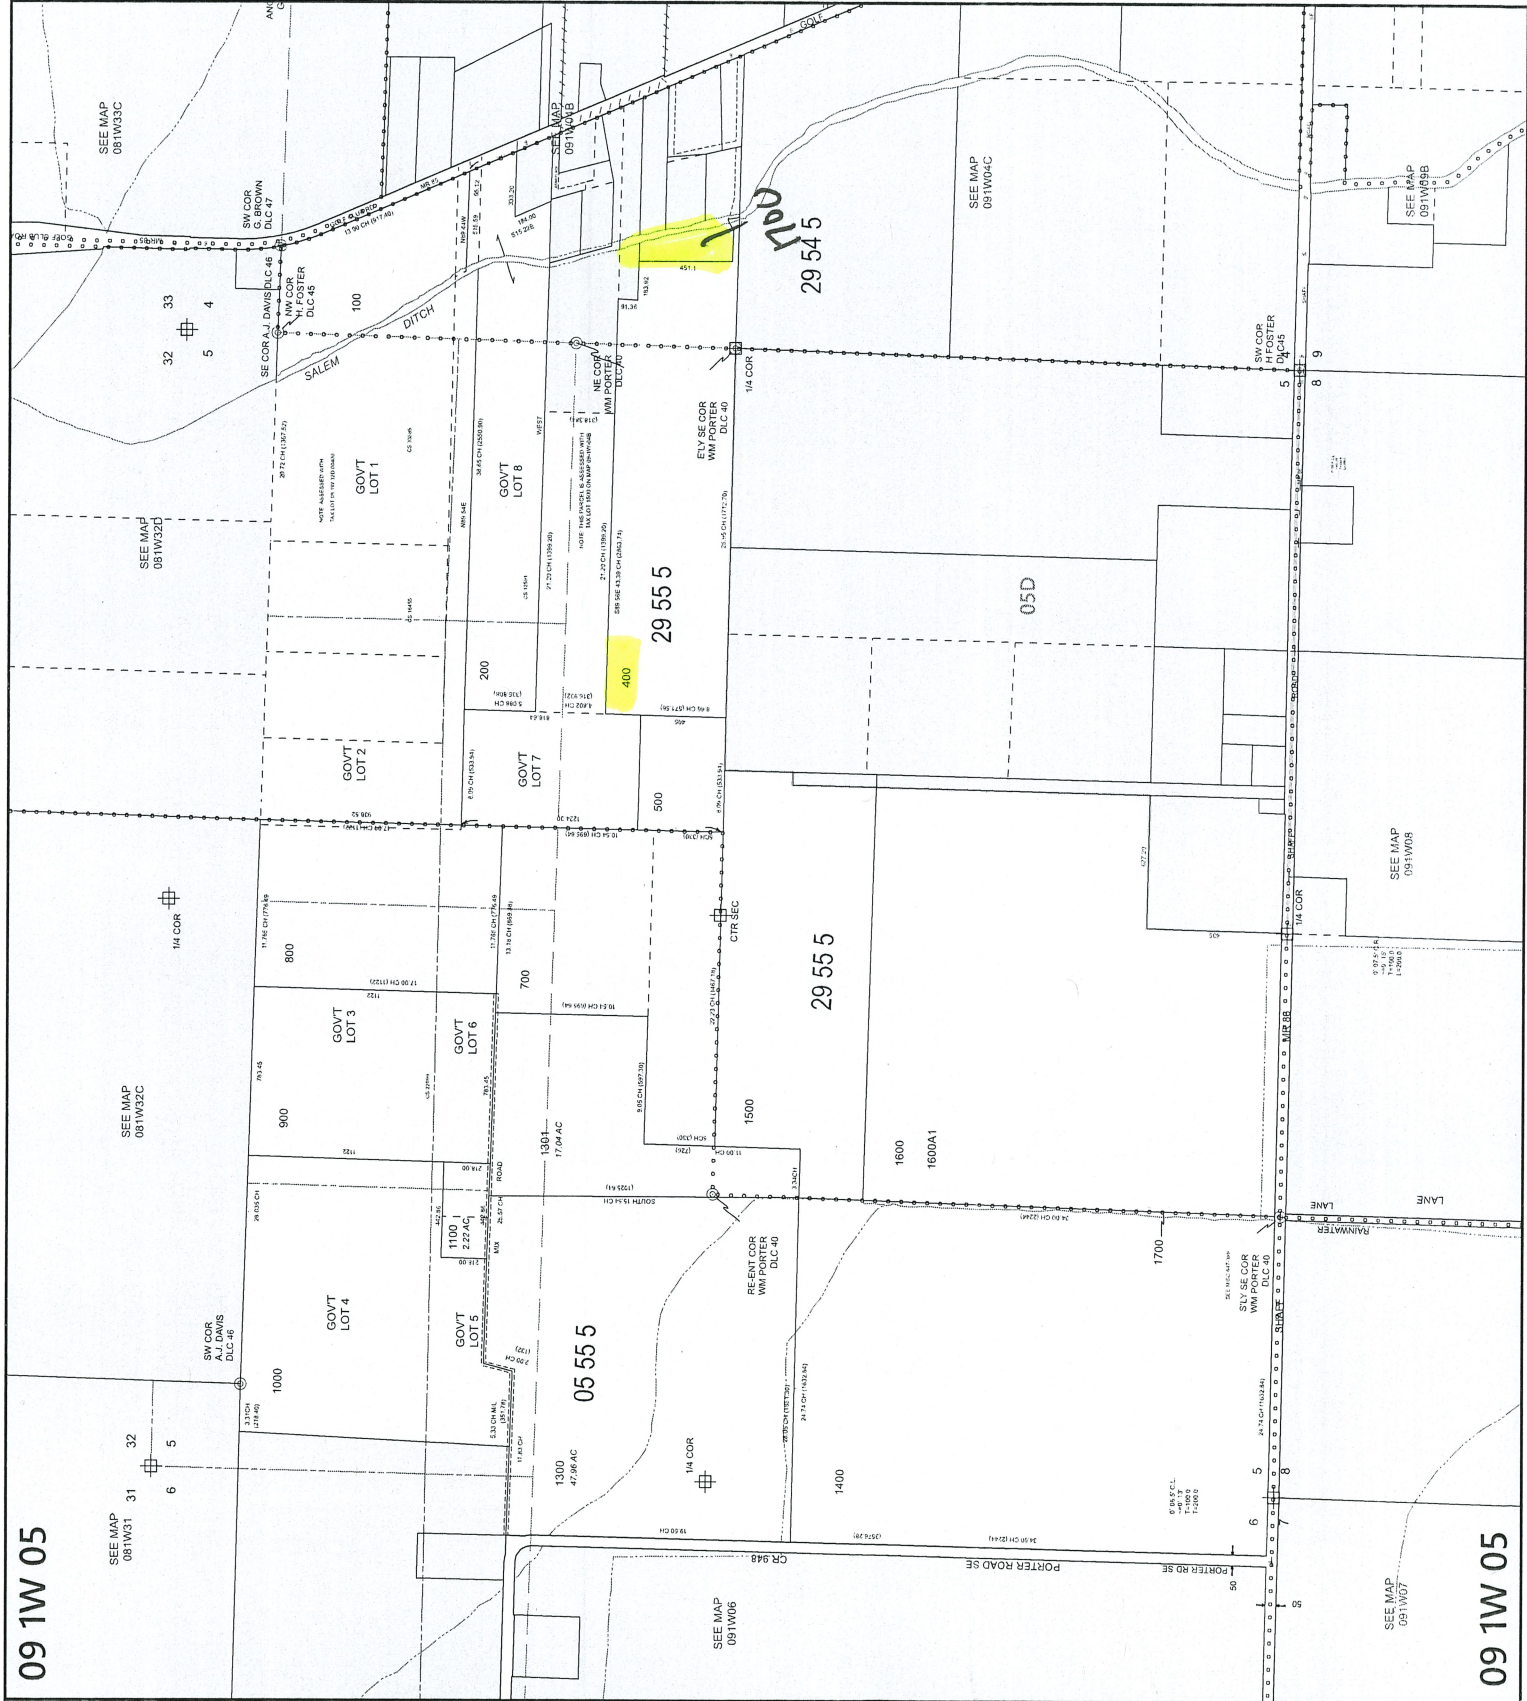

09 1W 05

09 1W 05

After

09 1W 05

09 1W 05



MARION COUNTY, OREGON
SEC 5 T9S R1W W.M.
SCALE 1" = 400'

LEGEND

- LINE TYPES**
- Taxlot Boundary
 - Road Right-of-Way
 - Railroad Right-of-Way
 - Private Road ROW
 - Subdivision/Plat Boundary
 - Waterline - Toilet Bndry
 - Waterline - Non Bndry
 - Historical Boundary
 - Easement
 - Railroad Centerline
 - Towhee Line
 - Map Boundary
- CORNER TYPES**
- + 1/16th Section Cor.
 - ⊕ 1/4 Section Cor.
 - ⊙ D/C Corner
 - ⊕ 16' 1" Section Corner
 - ⊕ 21' 2" Section Corner
- NUMBERS**
- Tax. Code Number
 - 00000
- NOTES**
- All acres listed are Net Acres, excluding any portions of the taxlot within public ROWs.
 - Tick Marks: A tick mark in the road indicates that the labeled dimension extends into the public ROW.

CANCELLED NUMBERS

101
102
100
400
1200


DISCLAIMER: THIS MAP WAS PREPARED FOR ASSESSMENT PURPOSES ONLY



FOR ADDITIONAL MAPS VISIT OUR WEBSITE AT www.comarion.org

PLOT DATE: 3/4/2024

09 1W 05

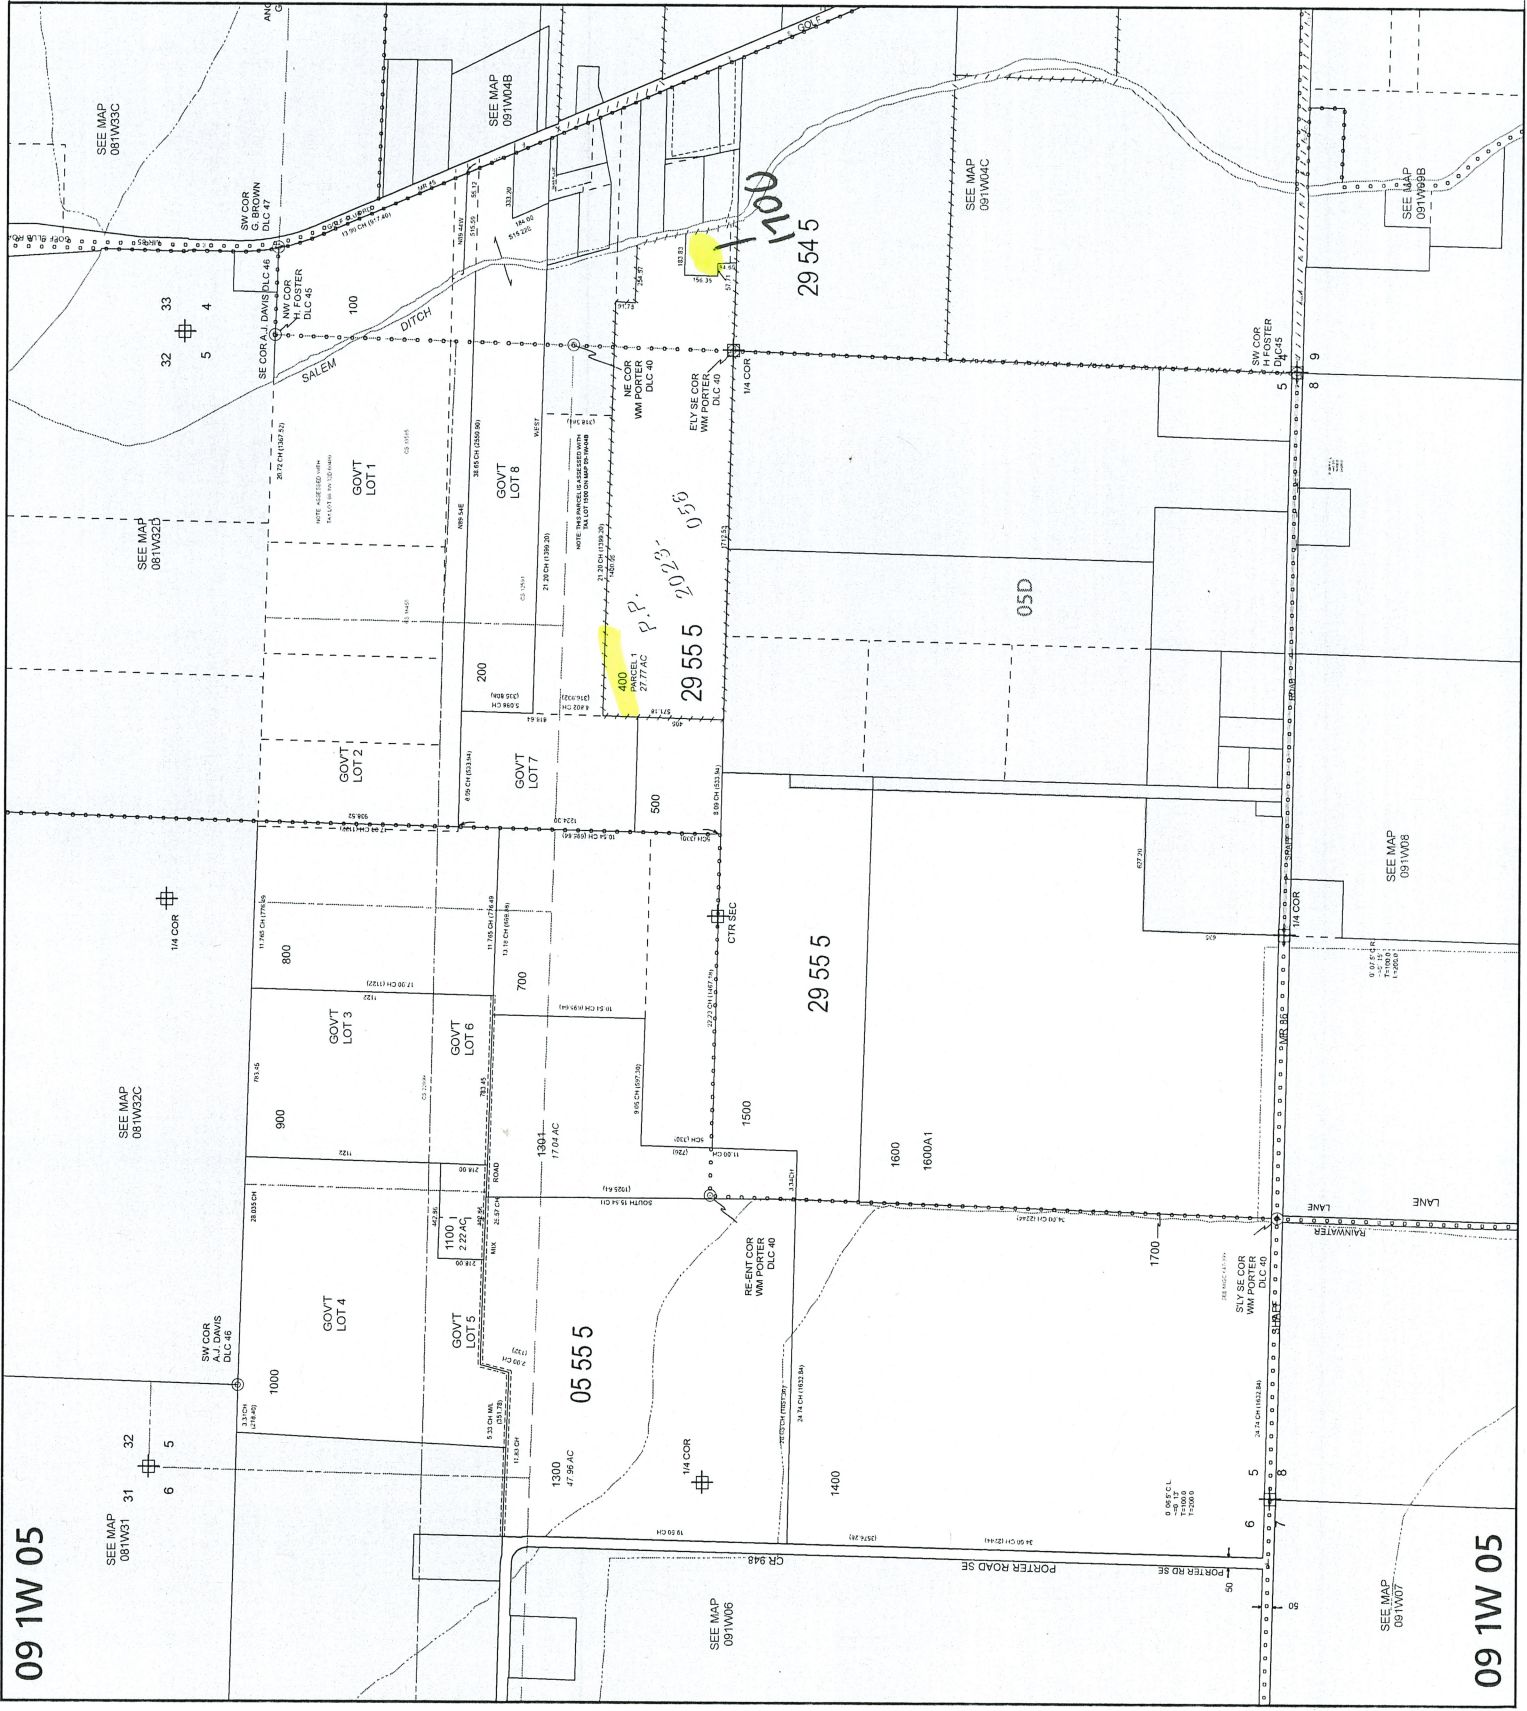

09 1W 05