

Rural Work Order Cover Sheet

RAM Transaction #: 600963

Year: 24 - 25

Account Numbers Involved: 535338, 608948

Sequence #1: PARTITION PLAT PER MARION COUNTY PARTITION CASE NO 23-003 - 608948 SEGREGATED OUT OF 535338 (-2.01)

Sequence #2: PARTITION PLAT PER MARION COUNTY PARTITION CASE NO 23-003 - 608948 SEGREGATED OUT OF 535338 (+2.01)

Sequence #3: _____

Sequence #4: _____

Sequence #5: _____

Check For:					Forms Included:	
	Yes	No		Yes	No	✓
Move Building Permits	<input type="checkbox"/>	<input checked="" type="checkbox"/>	Fire Patrol (Email Supervisor)	<input type="checkbox"/>	<input checked="" type="checkbox"/>	RAM Report <input checked="" type="checkbox"/>
Move Photos	<input type="checkbox"/>	<input checked="" type="checkbox"/>	Multi-Section	<input type="checkbox"/>	<input checked="" type="checkbox"/>	Processing Forms <input checked="" type="checkbox"/>
Update Apex	<input type="checkbox"/>	<input checked="" type="checkbox"/>	Tagged for 2 nd year Reset	<input type="checkbox"/>	<input checked="" type="checkbox"/>	Before and After Maps <input checked="" type="checkbox"/>
Update Account Notes	<input checked="" type="checkbox"/>	<input type="checkbox"/>	Exemptions	<input type="checkbox"/>	<input checked="" type="checkbox"/>	Multi-Section Processing Form <input type="checkbox"/>
PAT LIAB	<input checked="" type="checkbox"/>	<input type="checkbox"/>	Update Tracker	<input checked="" type="checkbox"/>	<input type="checkbox"/>	Calculation Form(s) <input type="checkbox"/>

Miscellaneous Notes: RESET FOR 24-25, Split Unit. Move \$1,529.87 PAT LIAB with 1.24 acres 4HD to 608948.

Appraiser: WWILLIAMS Date: 5/8/24

Appraisal Review: WWILLIAMS Date: 5/9/24

Data Entry: Chris Date: 5/23/24

Tax Year	Account ID	Transaction	Voucher Sequence	Recorded Date	Cartog	Operation	Voucher Notes	Code	+/- Size	Size Type
2024	608948	600963	2	11/7/2023 12:59	SDB	PARTITION PLAT - TO	PARTITION PLAT PER MARION COUNTY PARTITION CASE NO 23-003 - 608948 SEGREGATED OUT OF 535338	5590	2.01	A
2024	535338	600963	1	11/7/2023 12:59	SDB	PARTITION PLAT - FROM	PARTITION PLAT PER MARION COUNTY PARTITION CASE NO 23-003 - 608948 SEGREGATED OUT OF 535338	5590	-2.01	A

Rural Work Order Processing Form

One Page Per Account

Sequence #: 1 of 2 Account Number: 535338 MTL: 092W17D000101 RAM Transaction ID: 600963

Type: COM LLA PPT SEG SUB AC R of W Vacate Map Maintenance

Account Details

Ma Sa Nh: 07/06/002 Prop Class: 451 RMV Class: 451

Assigned Appraiser: MDL Part of Unit: Yes or No Fire Patrol: Yes or No

Land Fragment

Account From	Code Area	Liab Yr	Land Class	LUC	Value Source	# of Acres	Zone	Land Adjustments
535338	05590		4HD	004	RURAL @ MARKET	2.68	004	VIEWR
535338	05590		6H	004	RURAL @ MARKET	0.23	004	FSOIL, VWAR

Total Acres: 2.91

Improvements

Account From	Code Area	Imp ID	Stat Class	Description	Account From	Code Area	Imp ID	Stat Class	Description
				No Change					

Adjustments: _____

Exception

New MAV: _____ Sys Calc No Change to MAV

Rural Work Order Processing Form

One Page Per Account

Sequence #: 2 of 2 Account Number: 608948 MTL: 092W17D000102 RAM Transaction ID: 600963

Type: COM LLA PPT SEG SUB AC R of W Vacate Map Maintenance

Account Details

Ma Sa Nh: 07/06/002 Prop Class: 450 RMV Class: 450

Assigned Appraiser: MDL Part of Unit: Yes or No Fire Patrol: Yes or No

Land Fragment

Account From	Code Area	Liab Yr	Land Class	LUC	Value Source	# of Acres	Zone	Land Adjustments
535338	05590		4HD	004	RURAL @ MARKET	1.24	004	VIEWR
535338	05590		6H	004	RURAL @ MARKET	0.77	004	FSOIL, VWAR

Total Acres: 2.01

Improvements

Account From	Code Area	Imp ID	Stat Class	Description	Account From	Code Area	Imp ID	Stat Class	Description

Adjustments: _____

Exception

New MAV: _____ Sys Calc No Change to MAV

Before

09 2W 17D



MARION COUNTY, OREGON
SE 1/4 SEC 17 T9S R2W W1M.
SCALE 1" = 200'

LEGEND

- LINE TYPES
- Taxlot Boundary
 - Road Right-of-Way
 - Railroad Right-of-Way
 - Private Road ROW
 - Subdivisions/Plat Boundary
 - Waterline - Toilet Bndry
 - Waterline - Non Bndry
 - Historical Boundary
 - Easement
 - Railroad Centerline
 - Barcode Line
 - Map Boundary
 - Waterline - Non Bndry

- CORNER TYPES
- + 1/16TH Section Cor.
 - ⊕ D/C Corner
 - ⊕ 1/4 Section Cor.
 - ⊕ 16 15 Section Corner
 - ⊕ 21 22

NUMBERS
Tax Code Number
00 00 0

All acres listed are Net Acres, excluding any portions of the taxlot within public ROW's

NOTES
Tick Marks: A tick mark in the road indicates that the labeled dimension extends into the public ROW



CANCELLED NUMBERS
600


DISCLAIMER: THIS MAP WAS PREPARED FOR ASSESSMENT PURPOSES ONLY



FOR ADDITIONAL MAPS VISIT OUR WEBSITE AT www.marion.or.us

PLOT DATE: 10/17/2020

09 2W 17D

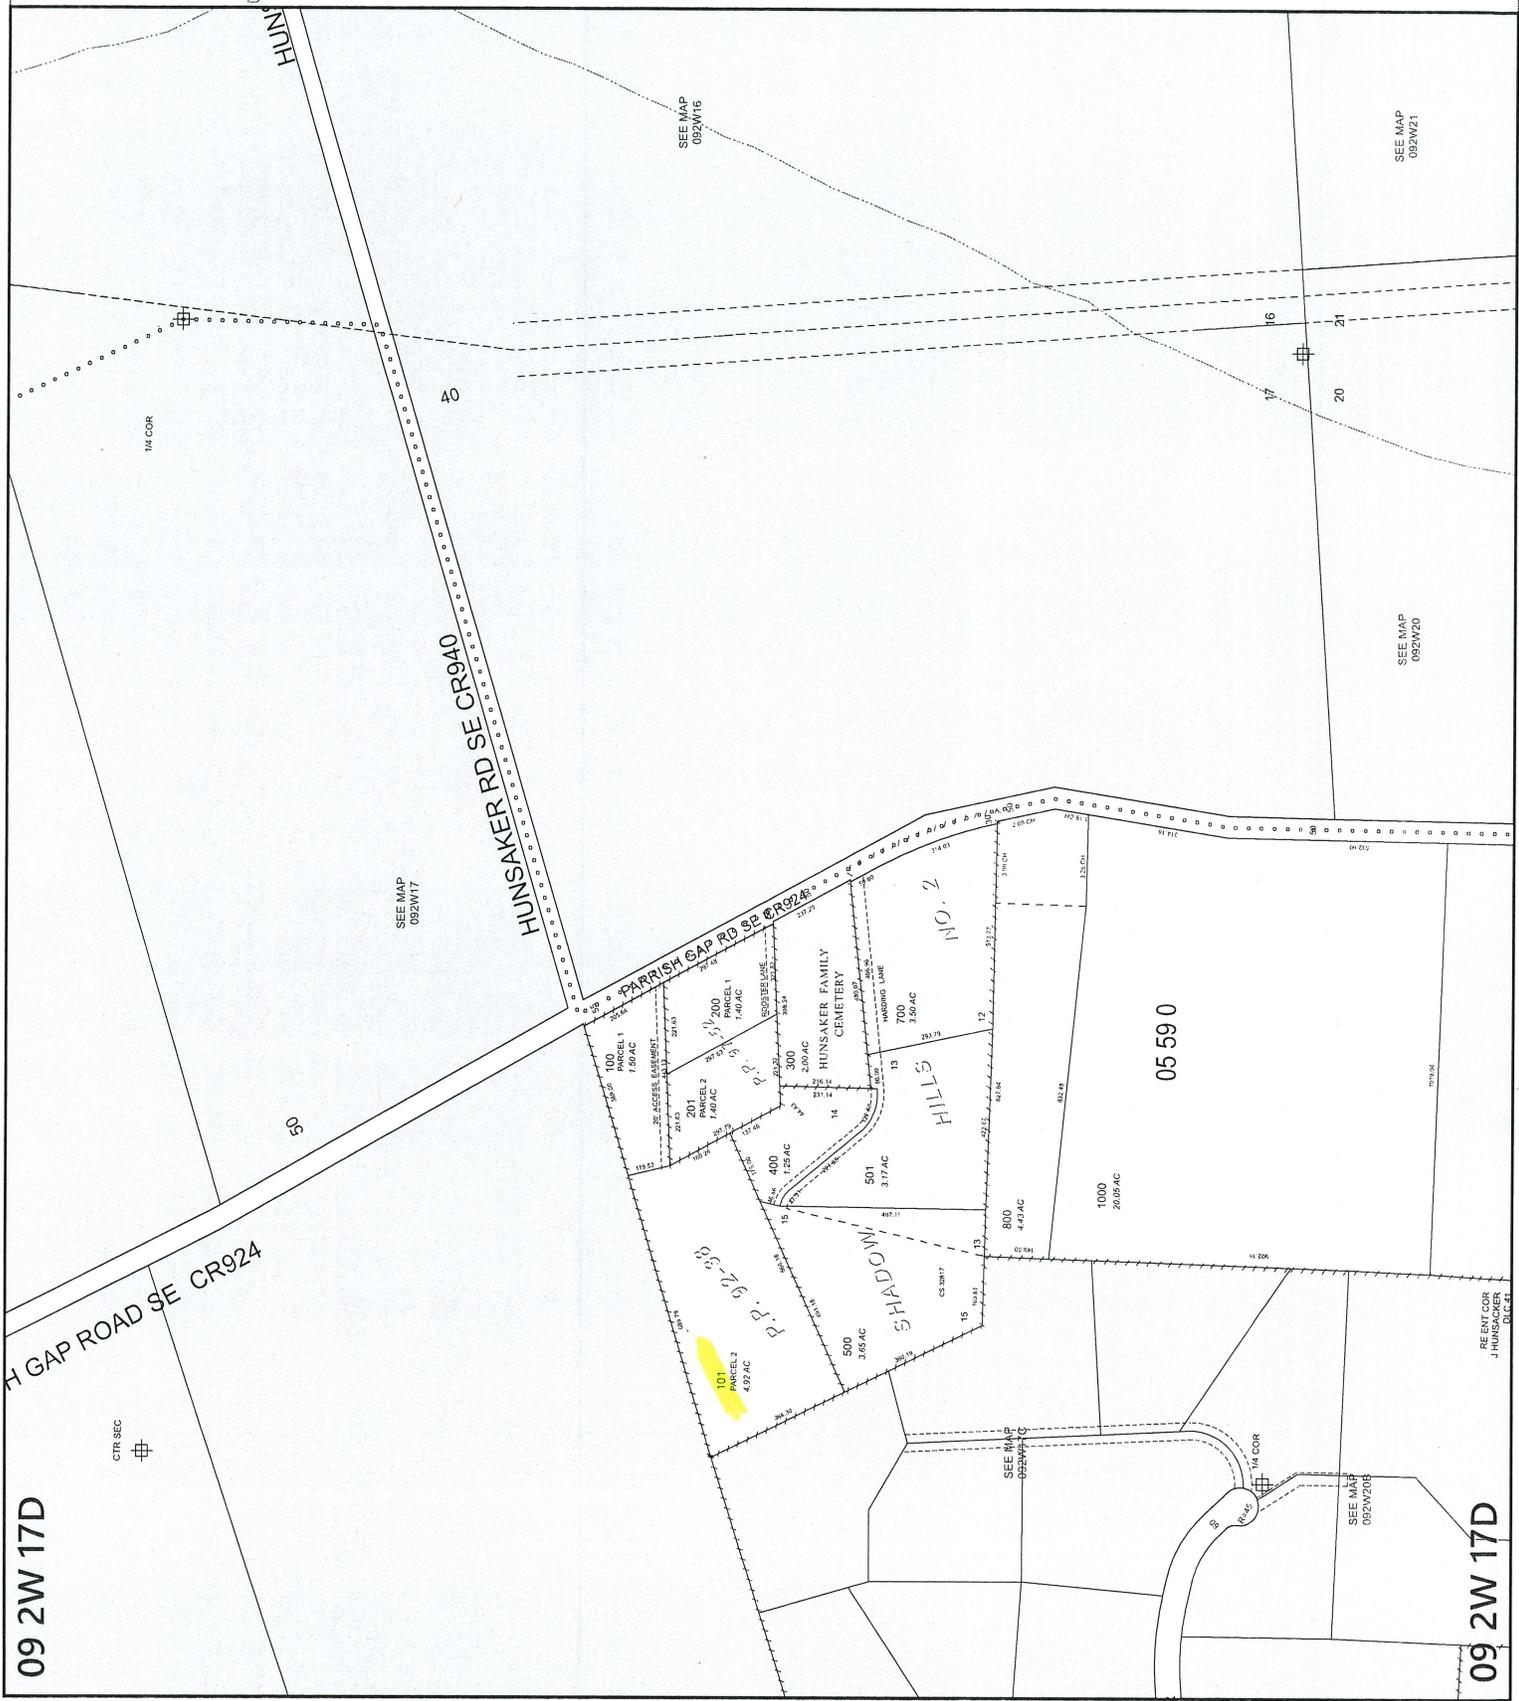

09 2W 17D

09 2W 17D

After

09 2W 17D



MARION COUNTY, OREGON
SE 1/4 SEC 17 T9S R2W W1M.
SCALE 1" = 200'

LEGEND

- LINE TYPES
- Taxlot Boundary
 - Road Right-of-Way
 - Railroad Right-of-Way
 - Private Road ROW
 - Subdivision/Plat Boundary
 - Waterline - Taxlot Boundary
 - Waterline - Non Boundary

- Historical Boundary
- Easement
- Railroad Centerline
- Traverse Line
- Map Boundary
- Waterline - Non Boundary

- CORNER TYPES
- + 1/16TH Section Cor.
 - ⊙ D.C. Corner

- ⊕ 1/4 Section Cor.
- ⊕ 16 15 Section Corner
- ⊕ 21 22 Section Corner

NUMBERS
Tax Code Number
00000

Acresage
0.29 AC
All acres listed are Net Acres, excluding any portions of the taxlot within public ROWs

NOTES
Tick Marks: A tick mark in the road indicates that the labeled dimension extends into the public ROW



CANCELLED NUMBERS
600

DISCLAIMER: THIS MAP WAS PREPARED FOR ASSESSMENT PURPOSES ONLY




FOR ADDITIONAL MAPS VISIT OUR WEBSITE AT www.co.marion.or.us

PLOT DATE: 3/11/2024

09 2W 17D

09 2W 17D

09 2W 17D

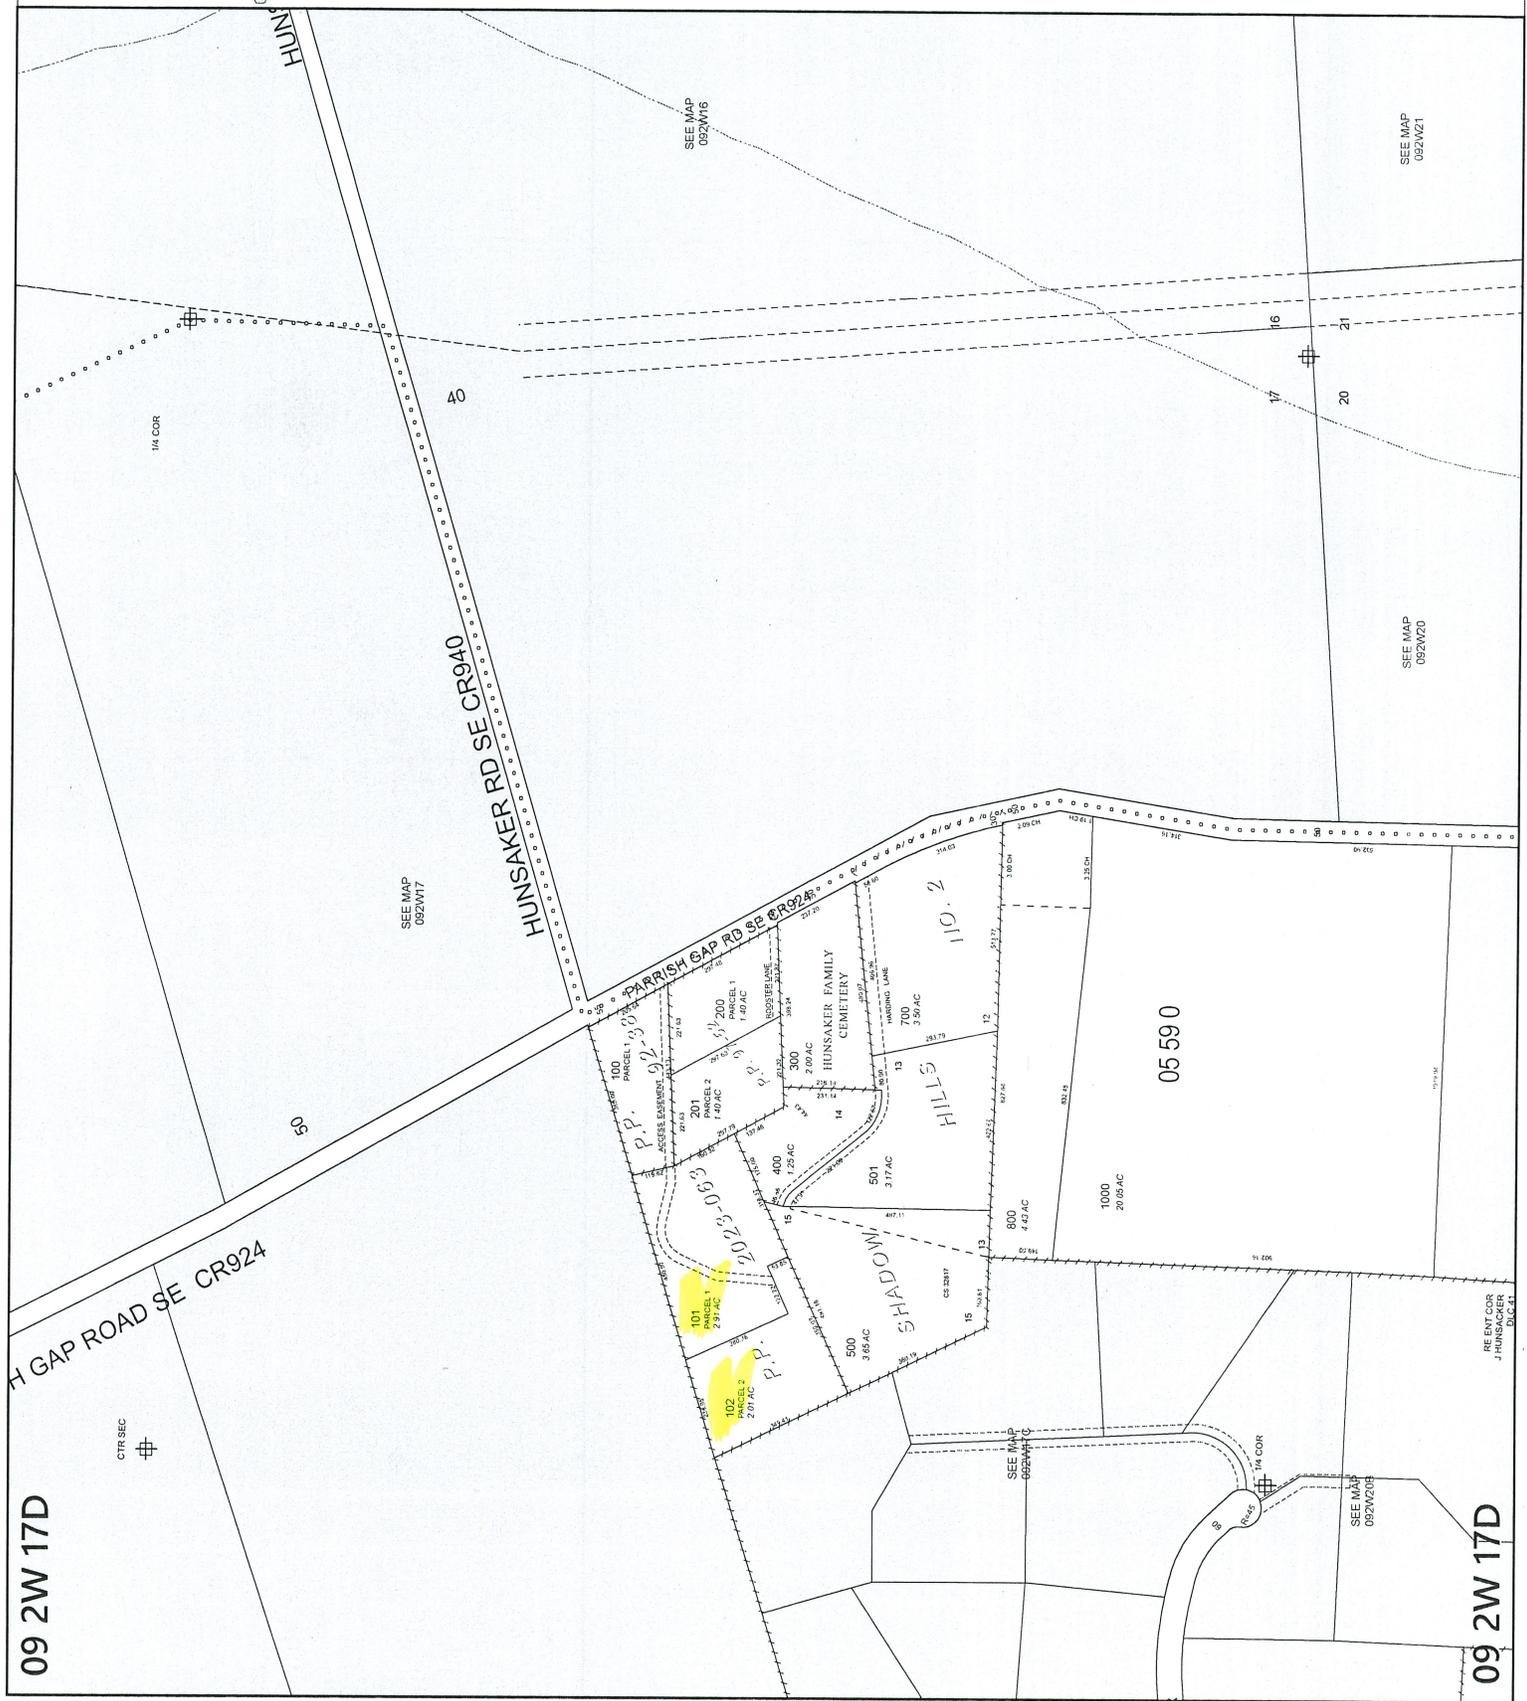

SEE MAP 092W21

SEE MAP 092W20

SEE MAP 092W17

SEE MAP 092W17C

SEE MAP 092W20F

RENT COR J HUNSAKER D.C. 41