

Rural Work Order Cover Sheet

RAM Transaction #: 601904

Year: 24 - 25

Account Numbers Involved: 561734, 609067

Sequence #1: ACREAGE CORRECTION -0.01 561734

Sequence #2: PARTITION PLAT PER MARION COUNTY NO 23-008. 609067 SEGREGATED OUT OF 561734 -3.03

Sequence #3: PARTITION PLAT PER MARION COUNTY NO 23-008. 609067 SEGREGATED OUT OF 561734 +3.03

Sequence #4: _____

Sequence #5: _____

	Check For:				Forms Included:	
	Yes	No		Yes	No	✓
Move Building Permits	<input type="checkbox"/>	<input checked="" type="checkbox"/>	Fire Patrol (Email Supervisor)	<input type="checkbox"/>	<input checked="" type="checkbox"/>	RAM Report <input checked="" type="checkbox"/>
Move Photos	<input type="checkbox"/>	<input checked="" type="checkbox"/>	Multi-Section	<input type="checkbox"/>	<input checked="" type="checkbox"/>	Processing Forms <input checked="" type="checkbox"/>
Update Apex	<input type="checkbox"/>	<input checked="" type="checkbox"/>	Tagged for 2 nd year Reset	<input type="checkbox"/>	<input checked="" type="checkbox"/>	Before and After Maps <input checked="" type="checkbox"/>
Update Account Notes	<input checked="" type="checkbox"/>	<input type="checkbox"/>	Exemptions	<input type="checkbox"/>	<input checked="" type="checkbox"/>	Multi-Section Processing Form <input type="checkbox"/>
PAT LIAB	<input type="checkbox"/>	<input checked="" type="checkbox"/>	Update Tracker	<input type="checkbox"/>	<input checked="" type="checkbox"/>	Calculation Form(s) <input type="checkbox"/>

Miscellaneous Notes: RESET MAV 24-25

Appraiser: WW

Date: 5/8/24

Appraisal Review: WWILLIAMS

Date: 5/9/24

Data Entry: _____

Date: _____

Tax Year	Account IL	Transactio	Voucher Sr	Recorded Date	Cartog	Operation	Voucher Notes	Code	+/- Size	Size Type
2024	561734	601904	1	11/16/2023	8:10 CGV	SIZE CHANGE	ACREAGE CORRECTION	5590	-0.01	A
2024	561734	601904	2	11/16/2023	8:10 CGV	PARTITION PLAT - FROM	PARTITION PLAT PER MARION COUNTY NO 23-008. 609067 SEGREGATED OUT OF 561734	5590	-3.03	A
2024	609067	601904	3	11/16/2023	8:10 CGV	PARTITION PLAT - TO	PARTITION PLAT PER MARION COUNTY NO 23-008. 609067 SEGREGATED OUT OF 561734	5590	3.03	A

Rural Work Order Processing Form

One Page Per Account

Sequence #: 1 of 3 Account Number: 561734 MTL: 092W18B000700 RAM Transaction ID: 601904

Type: COM LLA PPT SEG SUB AC R of W Vacate Map Maintenance

Account Details

Ma Sa Nh: 07/06/0002 Prop Class: 401 RMV Class: 401

Assigned Appraiser: MDL Part of Unit: Yes or No Fire Patrol: Yes or No

Land Fragment

Account From	Code Area	Liab Yr	Land Class	LUC	Value Source	# of Acres	Zone	Land Adjustments
561734	05590			004	RURAL @ MARKET	5.79	NREST	

Total Acres: 5.79

Improvements

Account From	Code Area	Imp ID	Stat Class	Description	Account From	Code Area	Imp ID	Stat Class	Description

Adjustments: _____

Exception

New MAV: _____ Sys Calc No Change to MAV

Rural Work Order Processing Form

One Page Per Account

Sequence #: 2 of 3 Account Number: 561734 MTL: 092W18B000700 RAM Transaction ID: 601904

Type: COM LLA PPT SEG SUB AC R of W Vacate Map Maintenance

Account Details

Ma Sa Nh: 07/06/002 Prop Class: 401 RMV Class: 401

Assigned Appraiser: MDL Part of Unit: Yes or No Fire Patrol: Yes or No

Land Fragment

Account From	Code Area	Liab Yr	Land Class	LUC	Value Source	# of Acres	Zone	Land Adjustments
561734	05590			004	RURAL @ MARKET	2.76	NREST	

Total Acres: 2.76

Improvements

Account From	Code Area	Imp ID	Stat Class	Description	Account From	Code Area	Imp ID	Stat Class	Description
				No Change					

Adjustments: _____

Exception

New MAV: _____ Sys Calc No Change to MAV

Rural Work Order Processing Form

One Page Per Account

Sequence #: 3 of 3 Account Number: 609067 MTL: 092W18B000701 RAM Transaction ID: 601904

Type: COM LLA PPT SEG SUB AC R of W Vacate Map Maintenance

Account Details

Ma Sa Nh: 07/06/002 Prop Class: 400 RMV Class: 400

Assigned Appraiser: MDL Part of Unit: Yes or No Fire Patrol: Yes or No

Land Fragment

Account From	Code Area	Liab Yr	Land Class	LUC	Value Source	# of Acres	Zone	Land Adjustments
561734	05590			004	RURAL @ MARKET	3.03	NREST	

Total Acres: 3.03

Improvements

Account From	Code Area	Imp ID	Stat Class	Description	Account From	Code Area	Imp ID	Stat Class	Description

Adjustments: _____

Exception

New MAV: _____ Sys Calc No Change to MAV

Before

09 2W 18B



MARION COUNTY, OREGON
NW1/4 SEC18 T9S R2W W.M.
SCALE 1" = 200'

- LEGEND**
- LINE TYPES**
- Taxlot Boundary
 - Road Right-of-Way
 - Railroad Right-of-Way
 - Private Road ROW
 - Subdivision/Plat Boundary
 - Waterline - Taxlot Boundary
 - Waterline - Non Boundary
 - Historical Boundary
 - Easement
 - Railroad Centerline
 - Taxcoke Line
 - Map Boundary
- CORNER TYPES**
- + 1/16TH Section Cor.
 - ⊕ 1/4 Section Cor.
 - ⊙ DMC Corner
 - 15' Section Corner
 - 21' 22'
- NUMBERS**
- Tax Code Number
00 00 00
- Acresage
0.26 AC
- NOTES**
- Tick Marks: A tick mark in the road indicates that the labeled dimension extends into the public ROW.

CANCELLED NUMBERS

1001
1100
1200
1500
1502


DISCLAIMER: THIS MAP WAS PREPARED FOR ASSESSMENT PURPOSES ONLY



FOR ADDITIONAL MAPS VISIT OUR WEBSITE AT www.co.marion.or.us

PLAT DATE: 2/17/2022

09 2W 18B

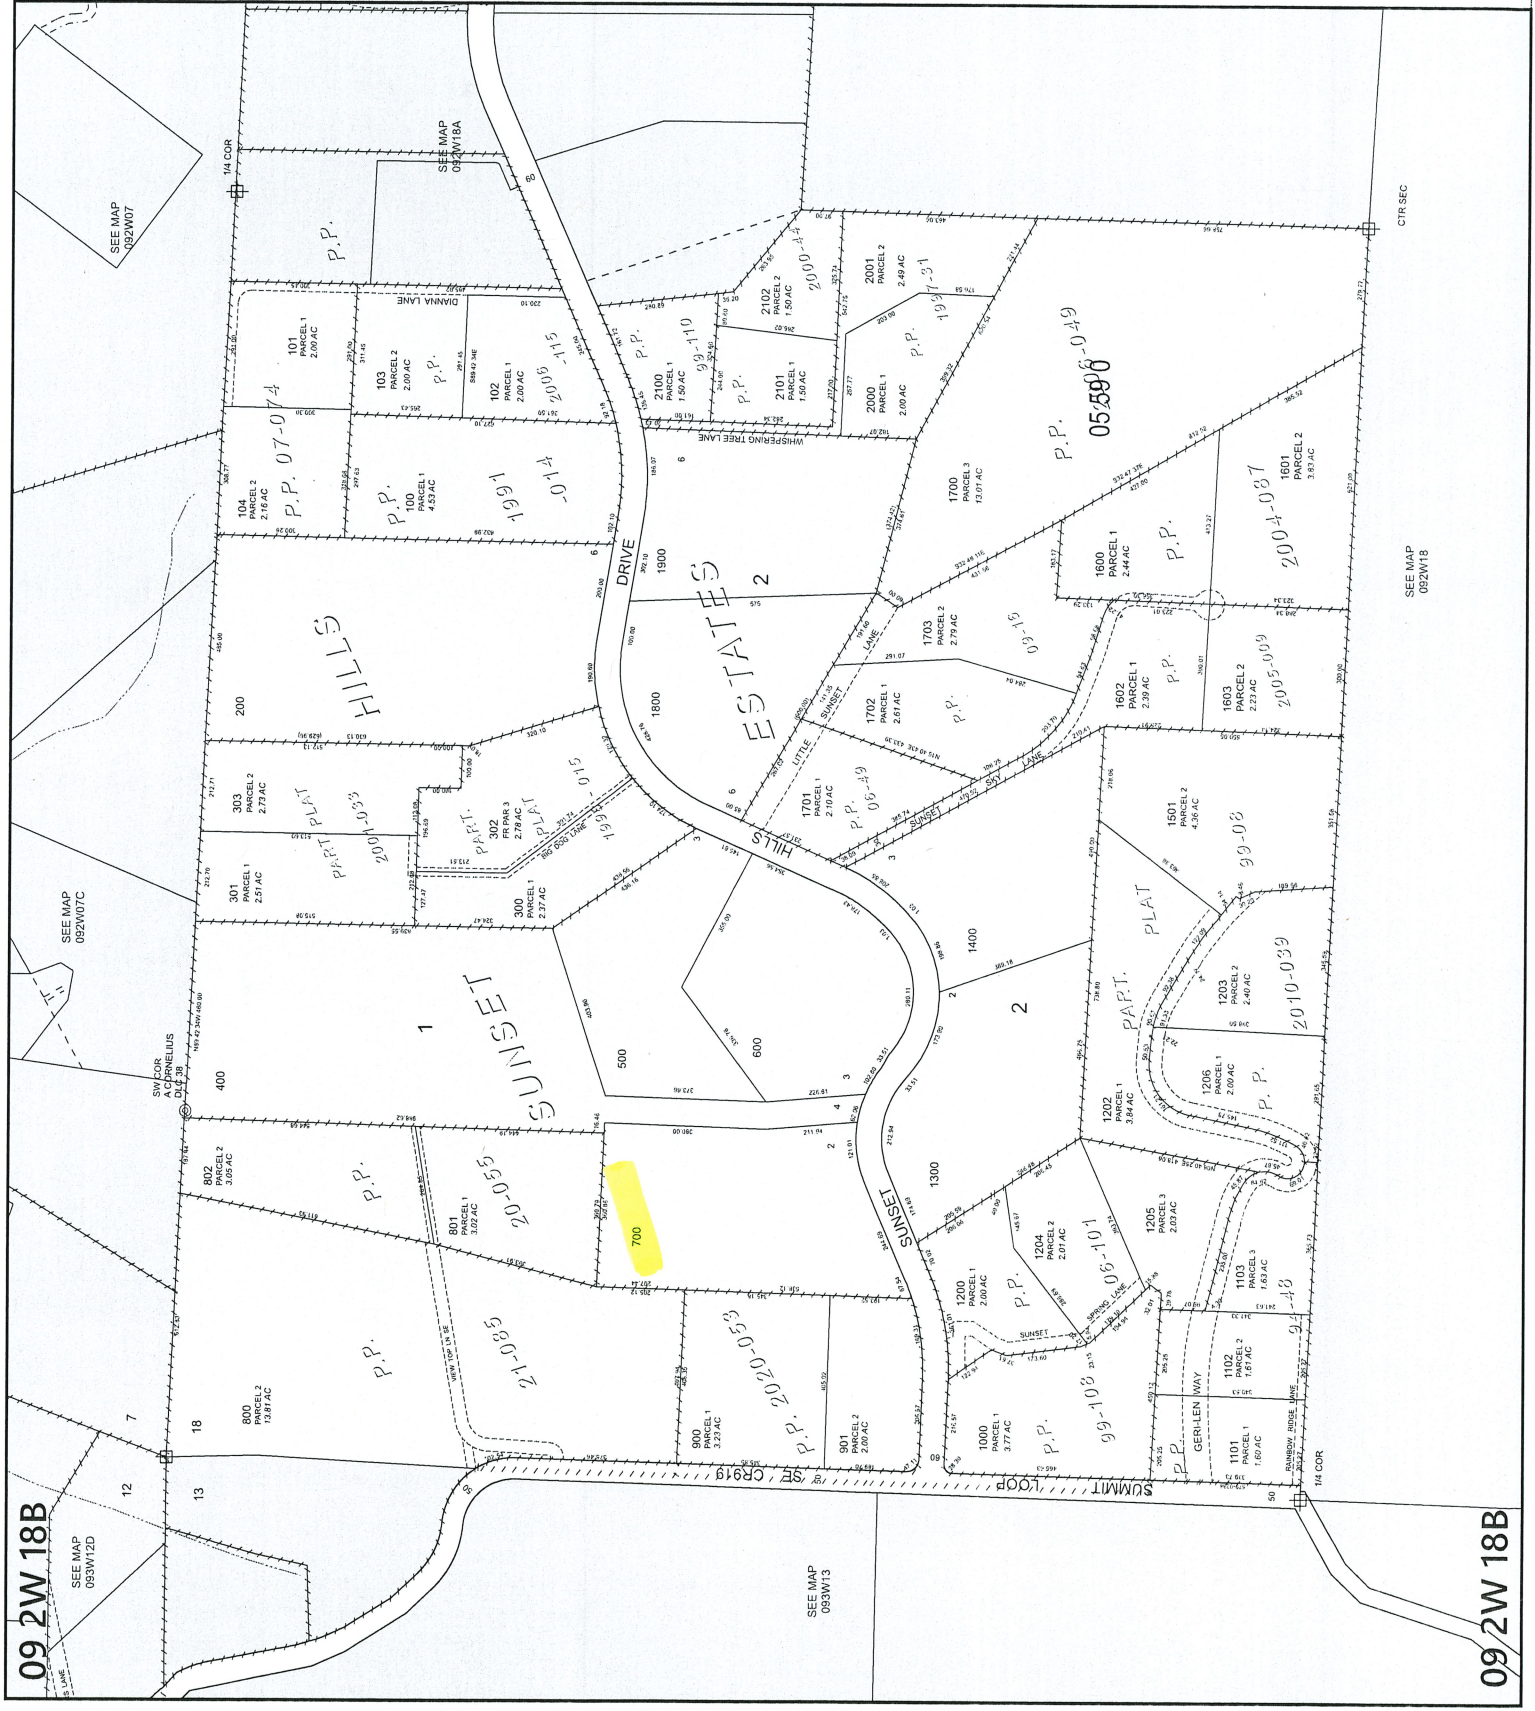

09 2W 18B

SEE MAP 093W12D

SEE MAP 093W13

SEE MAP 092W18

09 2W 18B

After

09 2W 18B



MARION COUNTY, OREGON
NW1/4 SEC18 T9S R2W W.M.
SCALE 1" = 200'

LEGEND

- LINE TYPES**
- Taxlot Boundary
 - Road Right-of-Way
 - Railroad Right-of-Way
 - Private Road ROW
 - Subdivision/Plat Boundary
 - Waterline - Taxlot Bndry
 - Waterline - Non Bndry
 - Historical Boundary
 - Easement
 - Railroad Centerline
 - Taxcode Line
 - Map Boundary
- CORNER TYPES**
- + 1/16TH Section Cor.
 - ⊕ 1/4 Section Cor.
 - ⊙ D/LC Corner
 - ⊕ Section Corner
 - ⊕ Section Corner
 - 21-22

NUMBERS
Tax Code Number
00000

All acres listed are Net Acres, excluding any portions of the taxlot within public ROWs.

NOTES
Tick Marks: A tick mark in the road indicates that the labeled dimension extends into the public ROW

CANCELLED NUMBERS

1001
1100
1101
1500
1502

DISCLAIMER: THIS MAP WAS PREPARED FOR ASSESSMENT PURPOSES ONLY




FOR ADDITIONAL MAPS VISIT OUR WEBSITE AT www.co.marion.or.us

PLOT DATE: 3/18/2024

09 2W 18B

09 2W 18B

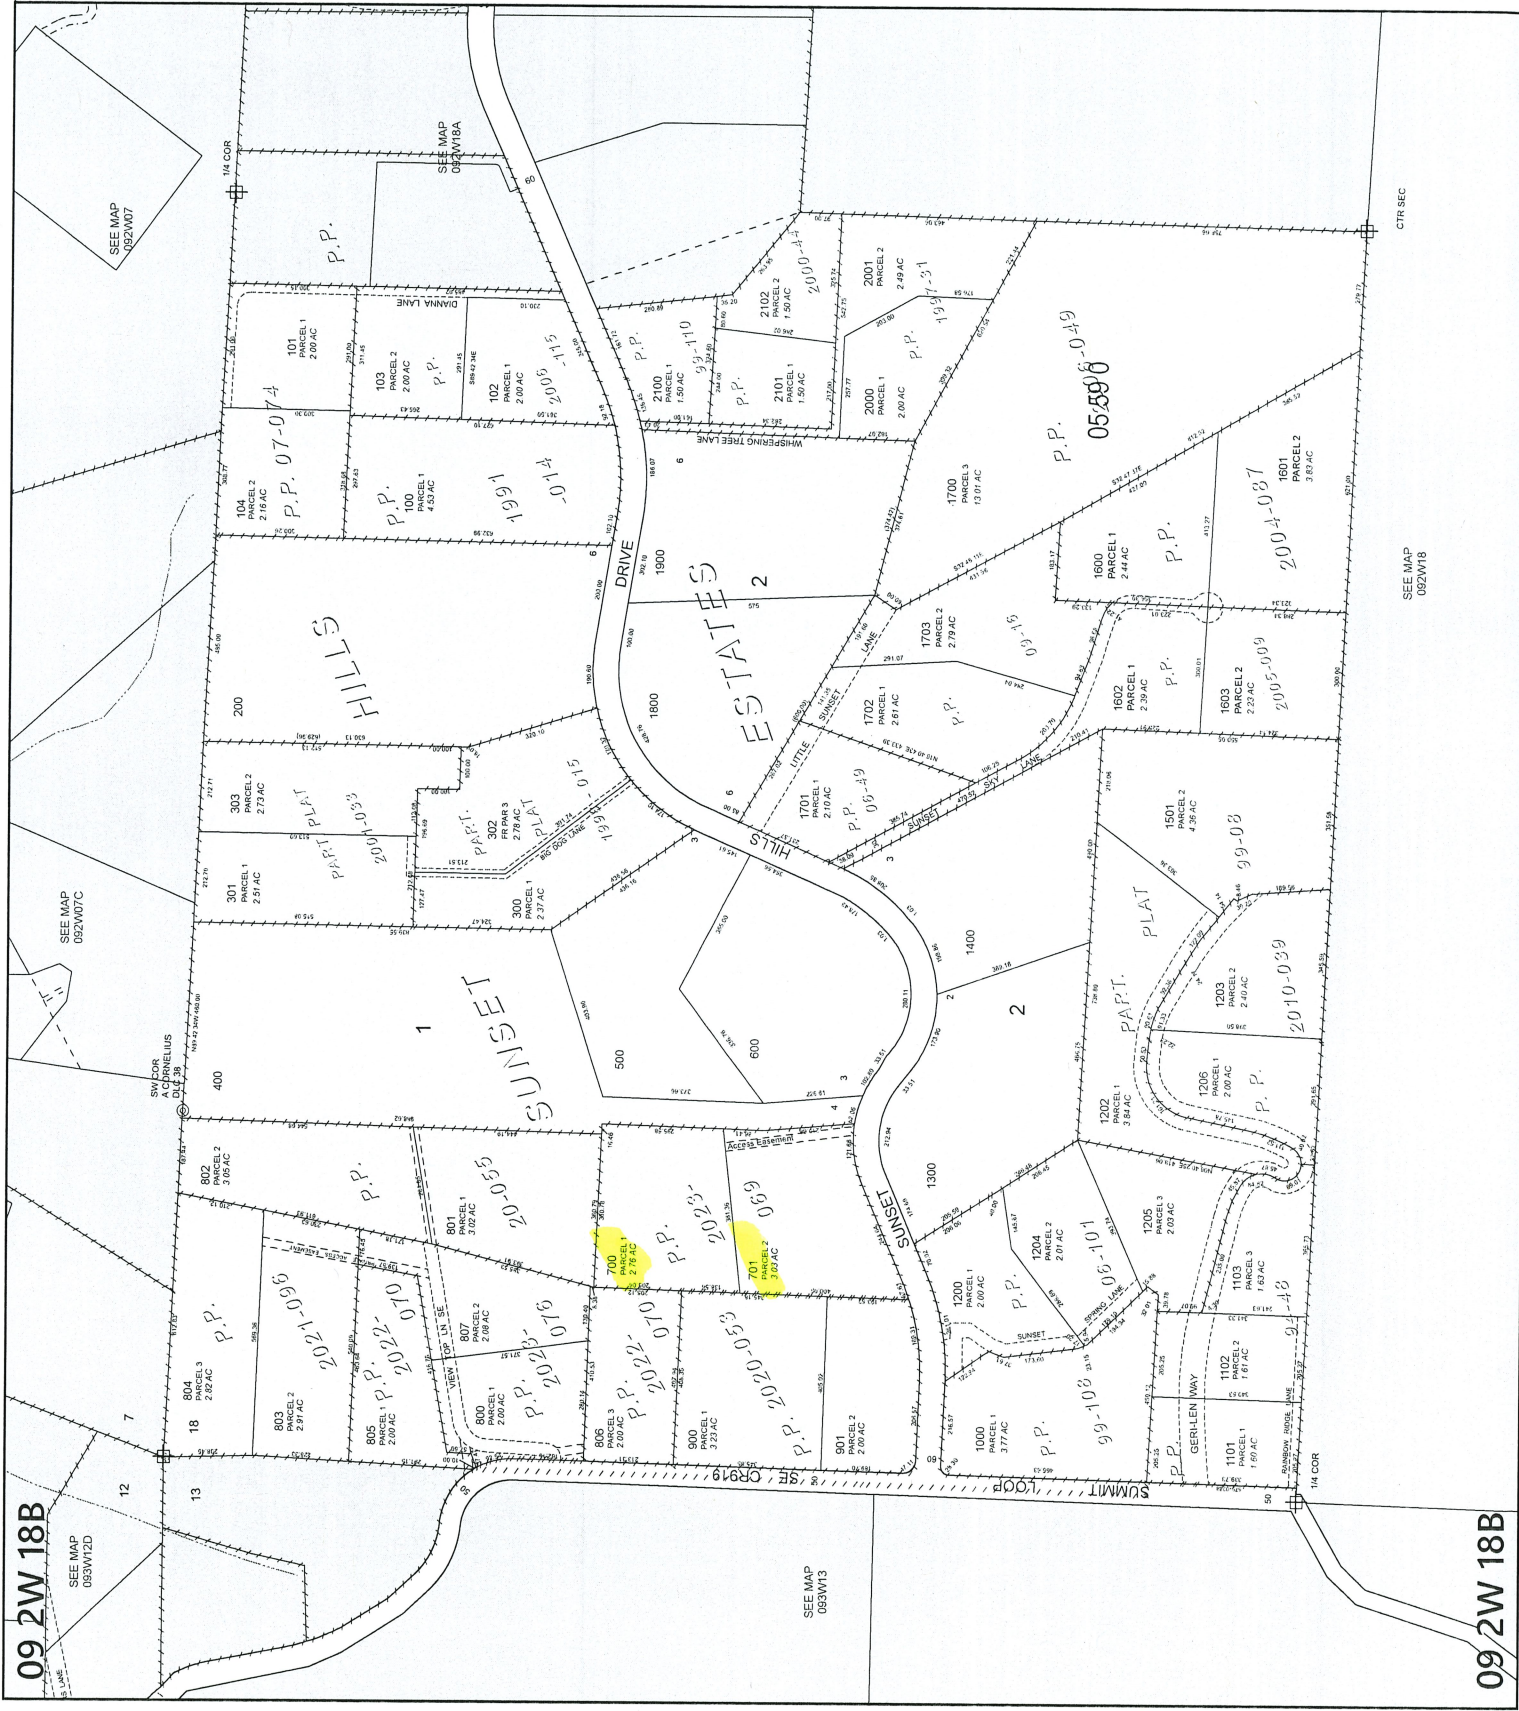

CTR SEC

SEE MAP 092W18

SEE MAP 092W13

SEE MAP 092W07C

SEE MAP 092W07