

Rural Work Order Cover Sheet

RAM Transaction #: 631879

Year: 2024 - 2025

Account Numbers Involved: 510434

Sequence #1: 3.47 ACRES DEDICATED TO EHLEN ROAD NE BY CASE NO. 23CV38307 (-3.47 acres – 510434)

Sequence #2: _____

Sequence #3: _____

Sequence #4: _____

Sequence #5: _____

	Check For:				Forms Included:	
	Yes	No		Yes	No	✓
Move Building Permits	<input type="checkbox"/>	<input checked="" type="checkbox"/>	Fire Patrol (Email Supervisor)	<input type="checkbox"/>	<input checked="" type="checkbox"/>	RAM Report <input checked="" type="checkbox"/>
Move Photos	<input type="checkbox"/>	<input checked="" type="checkbox"/>	Multi-Section	<input type="checkbox"/>	<input checked="" type="checkbox"/>	Processing Forms <input checked="" type="checkbox"/>
Update Apex	<input type="checkbox"/>	<input checked="" type="checkbox"/>	Tagged for 2 nd year Reset	<input type="checkbox"/>	<input checked="" type="checkbox"/>	Before and After Maps <input checked="" type="checkbox"/>
Update Account Notes	<input checked="" type="checkbox"/>	<input type="checkbox"/>	Exemptions	<input type="checkbox"/>	<input checked="" type="checkbox"/>	Multi-Section Processing Form <input type="checkbox"/>
PAT LIAB	<input type="checkbox"/>	<input checked="" type="checkbox"/>	Update Tracker	<input checked="" type="checkbox"/>	<input type="checkbox"/>	Calculation Form(s) <input type="checkbox"/>

Miscellaneous Notes: _____

Appraiser: Jordan Schultz Date: 7/16/24

Appraisal Review: WW Date: 7/17/24

Data Entry: Chris Date: 7/23/24

Tax Year	Account ID	MTL	Transaction	Vou	Recorded Date	Transaction Comment	Operation	Voucher Notes	Code	+/- Size	Size Type
2024	510434	041W1000	631879	1	10/20/2023 0:00	RIGHT OF WAY DEDICATION - JMS	DEDICATION	3.47 ACRES DEDICATED TO EHLLEN ROAD NE BY CASE NO. 23CV38307	15560	-3.47	A

Rural Work Order Processing Form

One Page Per Account

Sequence #: 1 of 1 Account Number: 510434 MTL: 041W100000700 RAM Transaction ID: 631879

Type: COM LLA PPT SEG SUB AC R of W Vacate Map Maintenance

Account Details

Ma Sa Nh: 02/06/000 Prop Class: 550 RMV Class: 500

Assigned Appraiser: JJS Part of Unit: Yes or No Fire Patrol: Yes or No

Land Fragment

Account From	Code Area	Liab Yr	Land Class	LUC	Value Source	# of Acres	Zone	Land Adjustments
510434	15560	1977	2BD	005	FARM USE - EFU	12.88	REST	GSOIL
510434	15560	1977	2BI	005	FARM USE - EFU	31.82	REST	GSOIL, IRR
510434	15560	1977	4BD	005	FARM USE - EFU	10.24	REST	
510434	15560	1977	6B	005	FARM USE - EFU	1.35	REST	FSOIL

Total Acres: 56.29

Improvements

Account From	Code Area	Imp ID	Stat Class	Description	Account From	Code Area	Imp ID	Stat Class	Description
				N/A					

Adjustments: _____

Exception

New MAV: _____ Sys Calc No Change to MAV

04 1W 10



MARION COUNTY, OREGON
SEC 10, T4S R1W W.M.
SCALE 1" = 400'

LEGEND

- LINE TYPES**
- Taxlot Boundary
 - Road Right-of-Way
 - Railroad Right-of-Way
 - Private Road ROW
 - Subdivision/Plat Bndry
 - Waterline - Taxlot Bndry
 - Waterline - Non Bndry
- CORNER TYPES**
- + 1/16TH Section Cor.
 - ⊕ 1/4 Section Cor.
 - ⊙ DLC Corner
 - ⊕ 16 1/2 Section Corner
 - ⊕ 21 22
- NUMBERS**
- Tax Code Number
 - 00 00 00
- NOTES**
- All acres listed are Net Acres, excluding any portions of the taxlot within public ROWs
 - Tick Marks: A tick mark in the road indicates that the labeled dimension extends into the public ROW

CANCELLED NUMBERS

701
801
1000


DISCLAIMER: THIS MAP WAS PREPARED FOR ASSESSMENT PURPOSES ONLY



FOR ADDITIONAL MAPS VISIT OUR WEBSITE AT www.co.marion.or.us

PLOT DATE: 7/11/2024

04 1W 10

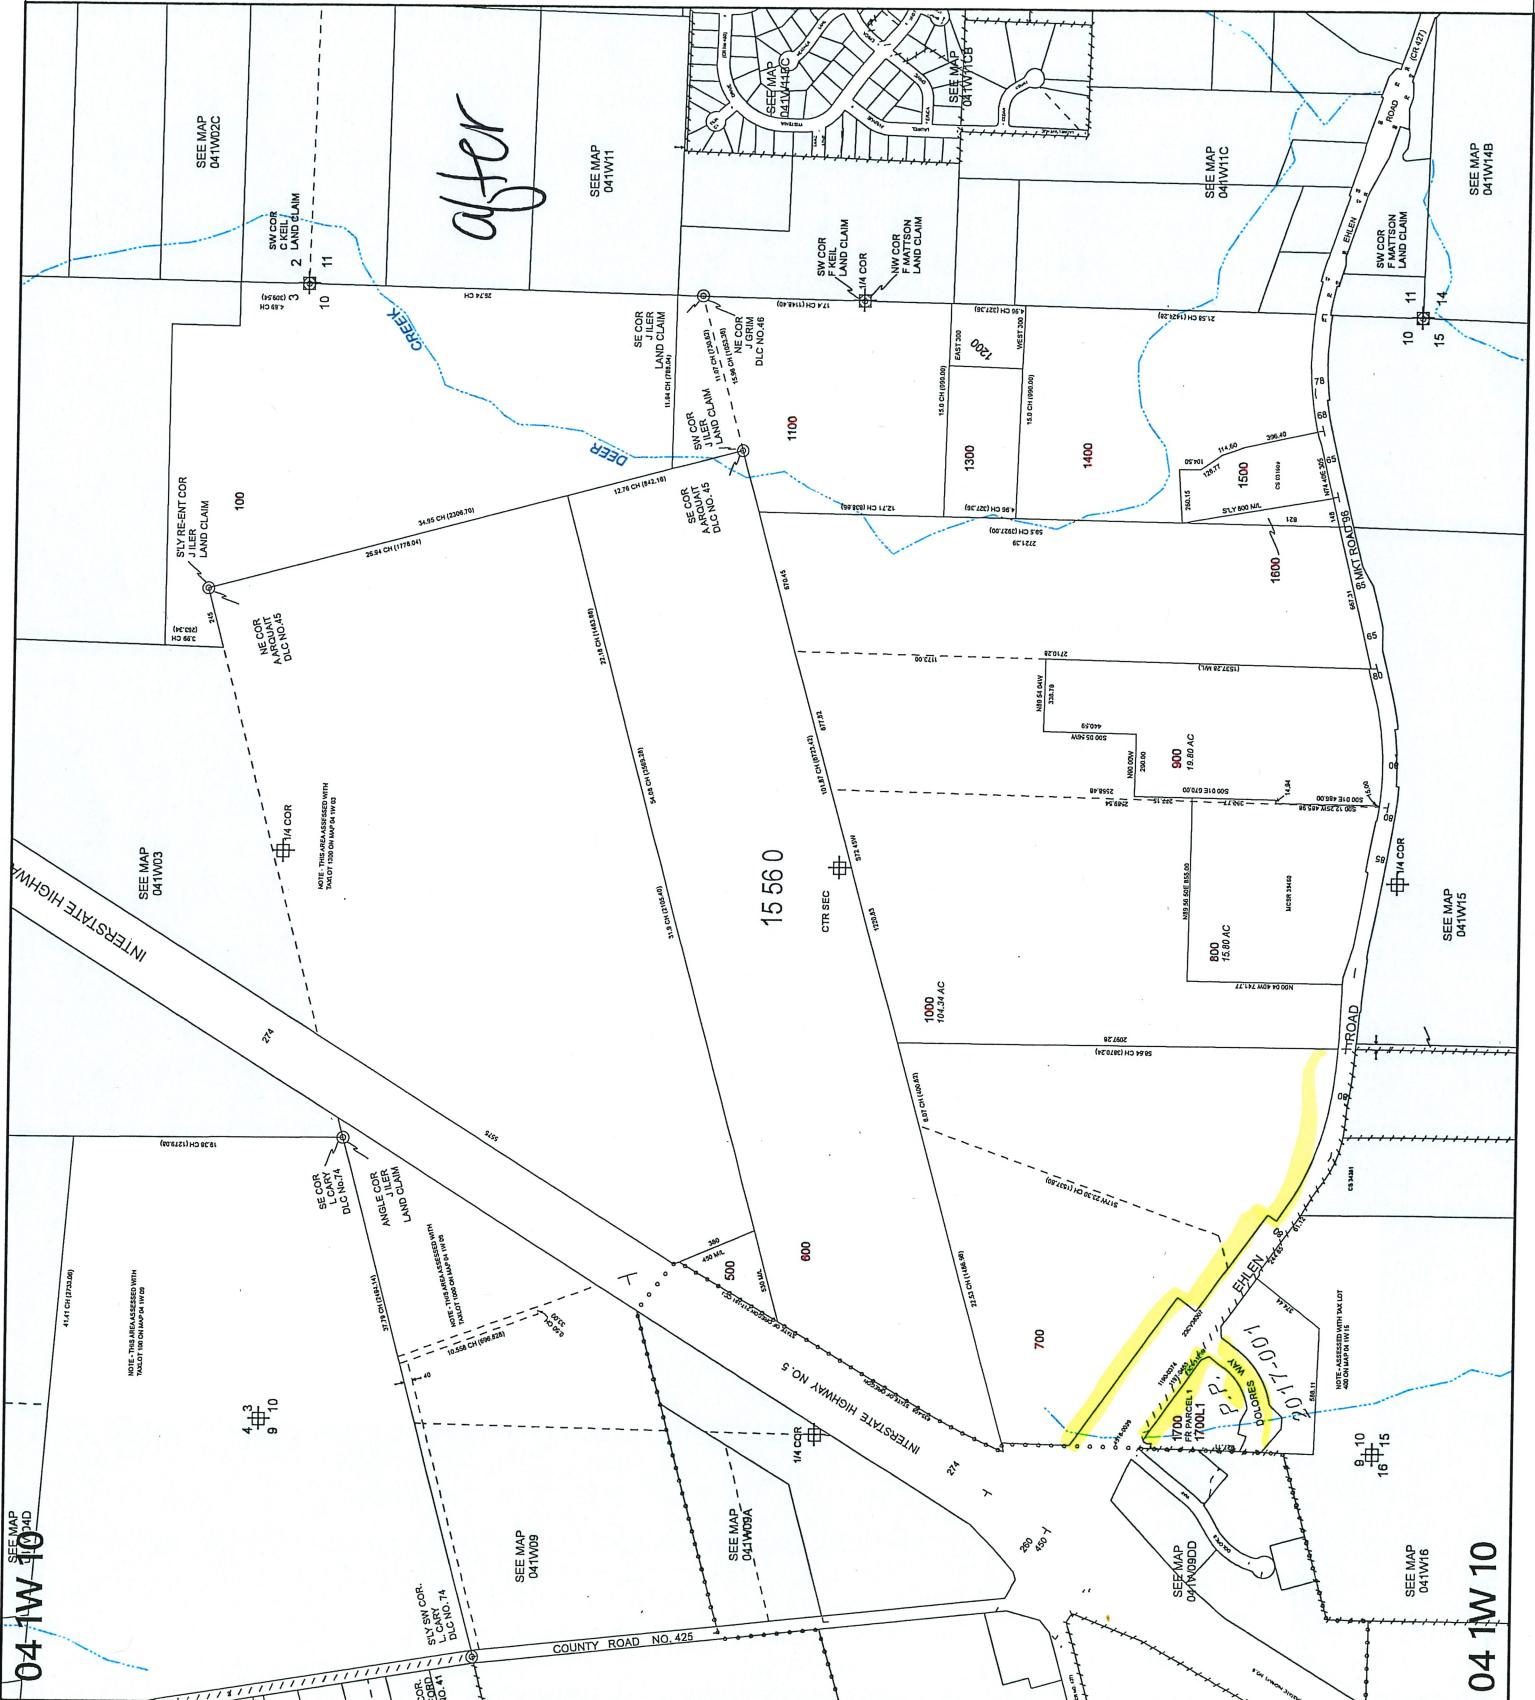

04 1W 10



MARION COUNTY, OREGON
SEC 10 T4S RTW W1M.
SCALE 1" = 400'

LEGEND

LINE TYPES

- Taxlot Boundary
- Road Right-of-Way
- Railroad Right-of-Way
- Private Road ROW
- Subdivision/Plat Bndry
- Waterline - Taxlot Bndry
- Waterline - Non Bndry
- Historical Boundary
- Easement
- Railroad Centerline
- Taxcode Line
- Map Boundary
- Waterline - Non Bndry

CORNER TYPES

- + 1/16TH Section Cor.
- ⊕ 1/4 Section Cor.
- ⊙ D/C Corner
- ⊕ 16, 15 Section Corner
- ⊕ 21, 22 Section Corner

NUMBERS

Tax Code Number
00000

Acreage
All acres listed are Net Acres, excluding any portions of the taxlot within public ROWs

NOTES

Tick Marks: A tick mark in the road indicates that the labeled dimension extends into the public ROW

CANCELLED NUMBERS	
701	
801	
901	
1000	


DISCLAIMER: THIS MAP WAS PREPARED FOR ASSESSMENT PURPOSES ONLY



FOR ADDITIONAL MAPS VISIT OUR WEBSITE AT www.assessorsonline.com

PLOT DATE: 3/15/2022

04 1W 10

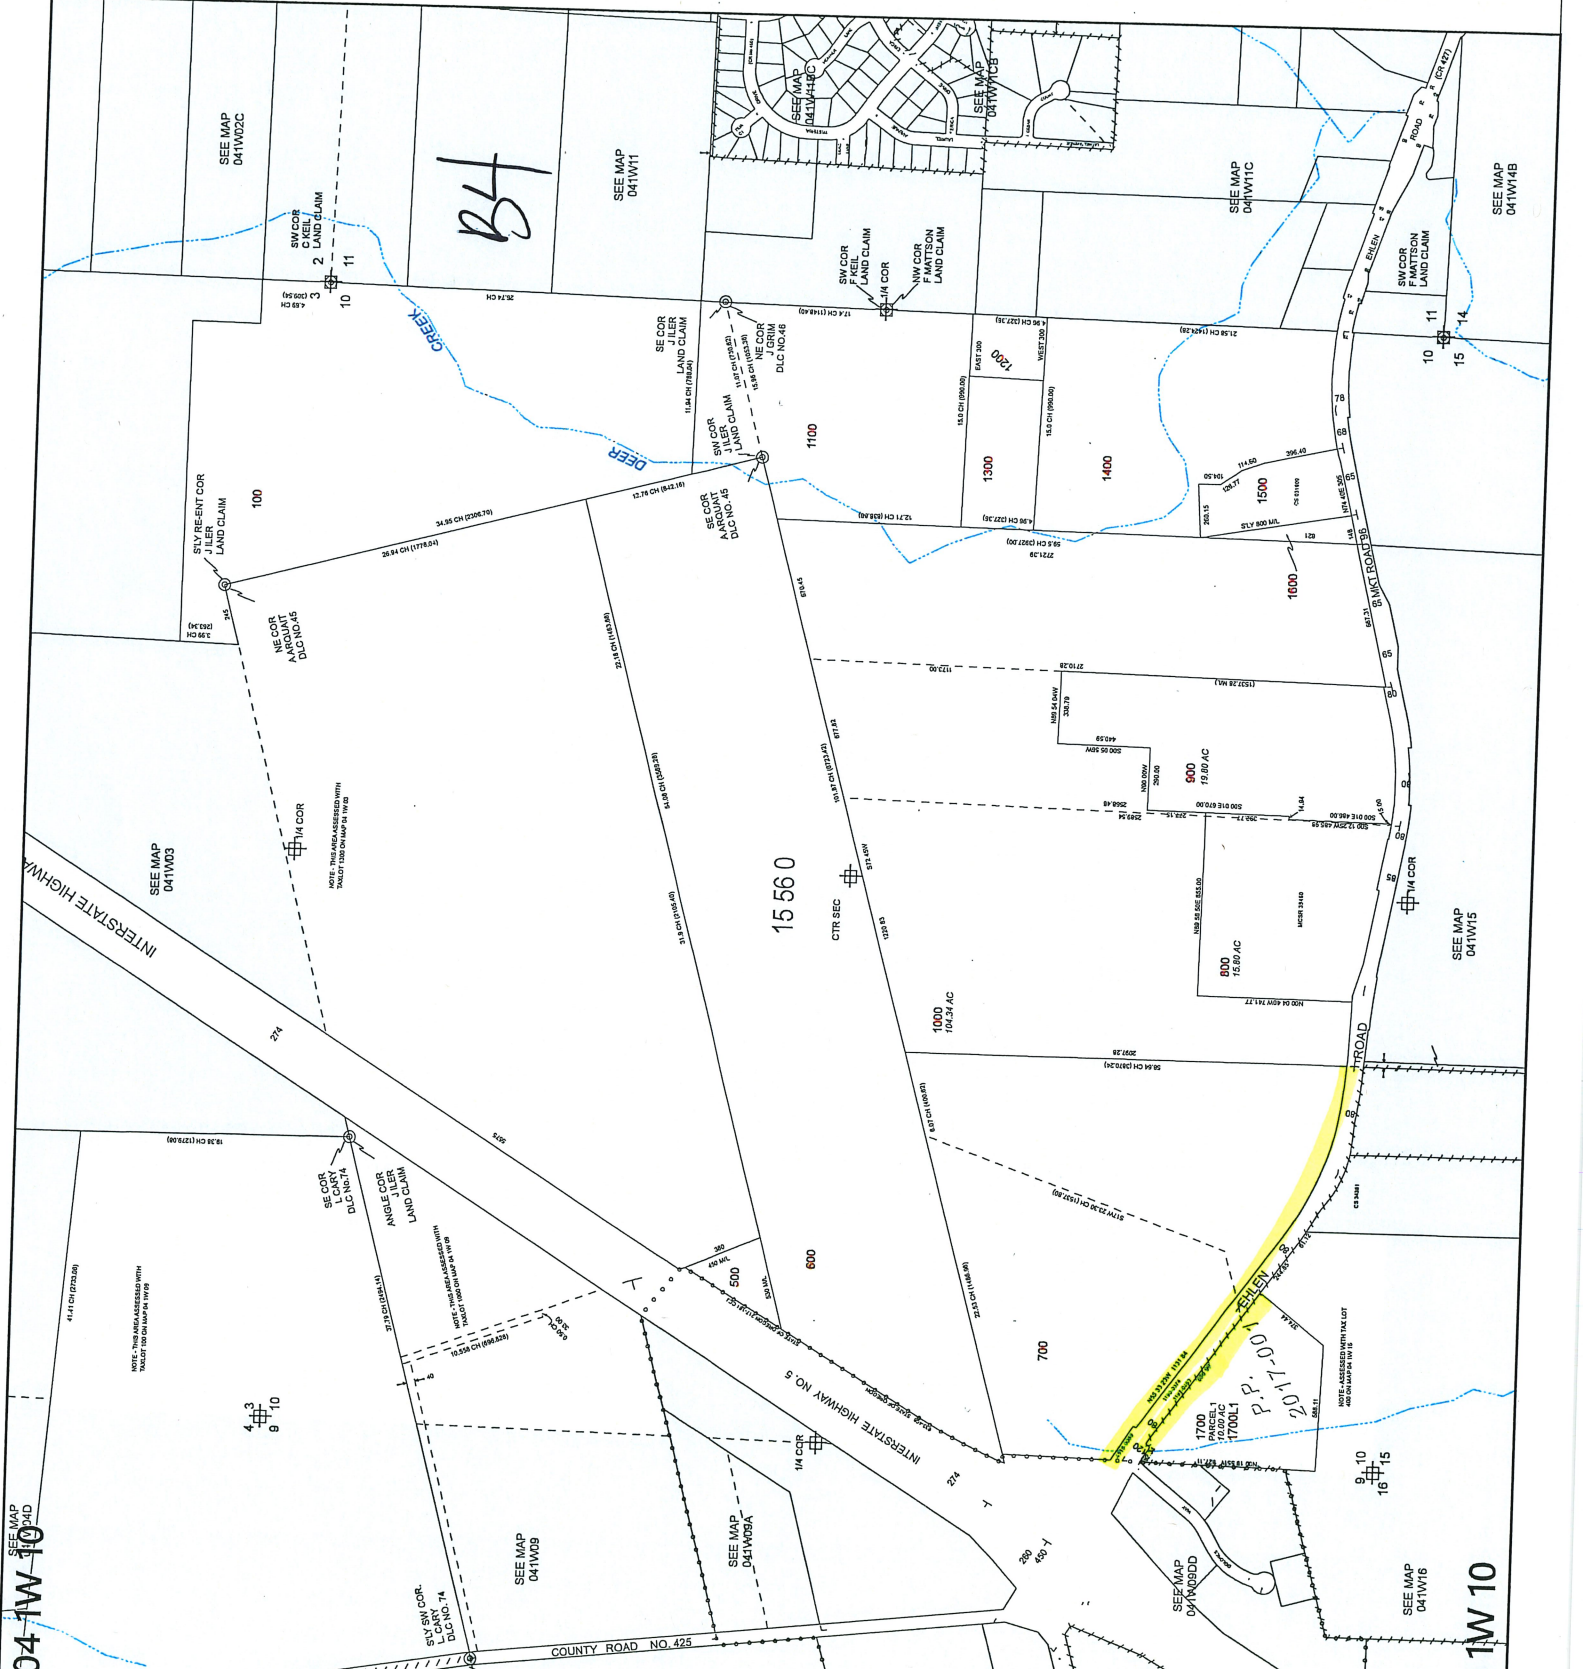

04 1W 10

04 1W 10