

Attention Property Owner: A land use proposal has been submitted for property near where you live or near property you own elsewhere. State law requires that the county notify property owners within a certain distance from this property. The proposal and address of the property is described in the "Application" section below. The decision in this case does not directly affect the zoning or use of your property. If you object to the decision, refer to the "Appeal" section. If you have questions, contact the staff person listed at the end of this report.

**NOTICE OF DECISION
PARTITION CASE NO. 24-011**

APPLICATION: Application of William Loeks to partition a 7.29-acre parcel to create two parcels consisting of 5.28-acres and 2.01-acres in an AR (Acreage Residential) zone located at 16727 Emerald Green Ln SE, Jefferson (T10S; R2W; Section 7C; Tax lot 600).

DECISION: The Planning Director for Marion County has **APPROVED** the above-described Partition application subject to certain conditions.

EXPIRATION DATE: This approval is valid only when the final partition plat is recorded by **October 2nd, 2026**. The effective period may be extended for an additional year subject to approval of an extension (form available from the Planning Division). **Additional extensions may not be granted if the regulations under which this decision was granted have changed since the original approval.**

WARNING: A decision approving the proposed division is for land use purposes only. Due to septic, well, and drain field replacement areas, these parcels may not be able to support a dwelling. To be sure the subject property can accommodate the proposed use the applicant should contact the Building Inspection Division, (503) 588-5147.

This decision does not include approval of a building permit.

CONDITIONS: The following conditions must be met before a building permit can be obtained or the approved use established:

Prior to recording the final plat:

1. Prior to submitting the final partition plat, the applicant shall obtain an approved septic site evaluation from the Marion County Building Inspection Division on all undeveloped parcels. **The applicant is strongly encouraged to contact Building Inspection, (503) 588-5147, regarding septic sites before having the property surveyed. Septic site requirements may affect the proposed property line or lot locations.**
2. The applicant shall submit a final partition plat to the County Surveyor's Office (5155 Silverton Road NE; (503) 588-5036). Following plat approval it shall be recorded with the Marion County Clerk.
3. Parcels ten acres and less must be surveyed and monumented. Per ORS 92.050, plat must be submitted for review. Checking fee and recording fees required. A title report must be submitted at the time of review. Title reports shall be no more than 15 days old at the time of approval of the plat by the Surveyor's Office, which may require additional updated reports.
3. Public Works Land Development Engineering and Permits Division (LDEP) will not approve the final plat for recordation until the following conditions have been satisfied:

Condition A – Prior to partition plat approval, widen the paved driveway approach to 20-24 feet measured at the right-of-way under an Access Permit in order to facilitate two-way ingress/egress.

Prior to issuance of building permits on the resulting parcels:

4. The partition plat shall be recorded.

5. Prior to the issuance of building permits on the new parcel, the owners shall sign and submit a Farm/Forest Declaratory Statement to the Planning Division. This statement shall be recorded by the applicant with the Marion County Clerk after it has been reviewed and signed by the Planning Director.

ADDITIONAL CONDITIONS: Once the approved use is established the following conditions must be continually satisfied:

6. The resulting parcels shall significantly conform to the site plan submitted with the proposal. Minor variations are permitted upon review and approval by the Planning Director. All parcels shall be a minimum two acres in size.
7. After the final Partition plat has been recorded no alteration of property lines shall be permitted without first obtaining approval from the Planning Director.

OTHER PERMITS, FEES, AND RESTRICTIONS: This approval does not remove or affect covenants or restrictions imposed on the subject property by deed or other instrument. The proposed use may require permits and/or fees from other local, State or Federal agencies. This decision does not take the place of, or relieve the responsibility for, obtaining other permits or satisfying restrictions or conditions. It is recommended that the agencies mentioned in the findings below be contacted to identify restrictions or necessary permits. The applicant is advised of the following:

8. Prior to recording the plat all taxes due must be paid to the Marion County Tax Department (contact the Marion County Tax Department at 503-588-5215 for verification of payments).
9. The applicants should contact the Jefferson Fire District to obtain a copy of the District's Recommended Building Access and Premise Identification regulations and the Marion County Fire Code Applications Guide. Fire District access standards may be more restrictive than County standards.
10. The applicants should contact Marion County Land Development and Engineering (503-584-7714) for additional Engineering Requirements and Advisories, listed in Finding #6 below, that may be required.

APPEAL PROCEDURE: The Marion Zone Code provides that certain applications be considered first by the County Planning Director. If there is any doubt that the application conforms with adopted land use policies and regulations the Director must condition or deny the application. Anyone who disagrees with the Director's decision may request that the application be considered by a Marion County hearings officer after a public hearing. The applicant may also request reconsideration (one time only and a fee of \$200) on the basis of new information subject to signing an extension of the 150-day time limit for review of zoning applications.

A public hearing is held on appeals subject to the appellant paying a \$250.00 fee. Requests for reconsideration, or consideration by a hearings officer, must be in writing (form available from the Planning Division) and received, together with the appeal fee, in the Marion County Planning Division, 5155 Silverton Rd. NE, Salem, by 5:00 p.m. on **October 2nd, 2024**. If you have questions about this decision, contact the Planning Division at (503) 588-5038 or at the office. This decision is effective **October 3rd, 2024**, unless further consideration is requested.

FINDINGS AND CONCLUSIONS: Findings and conclusions on which the decision was based are noted below.

1. The property is designated Rural Residential and Primary Agriculture in the Marion County Comprehensive Plan. The purpose of this designation and the corresponding AR (Acreage Residential) zone is to allow creation of acreage homesites at a density that maintains the character and environmental quality of rural residential areas and the EFU zone promotes commercial farming operations.
2. The subject parcel is located on the western side of Emerald Green Ln SE in the 16,000 block. The property contains a dwelling and associated shop. The parcel contains a legal dwelling built in 1972 and is therefore considered legal for land use purposes.
3. Surrounding uses are a mix of farm uses and residential uses in all directions. The further you get from Emerald Green Ln, the larger and more prevalent the farm operations are. To the east is a large nursery.

4. The applicant proposes create two parcels consisting of 5.28-acres and 2.01-acres.
5. Public Works Land Development and Engineering Permits (LDEP) requested that the following be included in the land use decision.

ENGINEERING CONDITION

Condition A – Prior to partition plat approval, widen the paved driveway approach to 20-24 feet measured at the right-of-way under an Access Permit in order to facilitate two-way ingress/egress.

Marion County Surveyor commented:

1. Parcels ten acres and less must be surveyed and monumented.
2. Checking fee and recording fees required
3. Per ORS 92.050, plat must be submitted for review.
4. A title report must be submitted at the time of review. Title reports shall be no more than 15 days old at the time of approval of the plat by the Surveyor's Office, which may require additional updated reports.

Marion County Building Department commented:

“No Building Inspection concerns. Permit(s) are required to be obtained prior to development and/or utilities installation on private property.”

Marion County Septic commented:

“We have reviewed the proposal for partition 24-011 and our comments are as follows:
Parcel 1 is ok. Parcel 2 requires a Site Evaluation to establish septic viability.”

All other contacted agencies either failed to comment or stated no objection to proposal.

6. There are no specific approval criteria for partitions in the AR zone. MCC 17.128.070 requires a minimum lot size of two acres and the new parcels are consistent with this standard. Subsequently, the proposal meets the criteria for partitioning in the AR zone.
7. Chapter 17.128.050 MCC establishes special siting standards for dwellings near resource zones:
 - (a) *Any new dwelling in an AR zone shall be required to maintain a special setback from any parcel in the EFU, SA, FT, or TC zones when necessary to minimize potential conflicts with farm or forest uses. A 100-foot setback is the standard adjacent to farm use and 200 feet is the standard adjacent to forest uses.*
 - (b) *The owner of a proposed dwelling to be located within 500 feet of the EFU, SA, FT, TC zones shall be required to concur in the filing of the Declaratory Statement prescribed in the respective resource zone.*

Although the proposed partition is appropriate, the County requires that a Declaratory Statement be recorded with the property deed because the subject property is near a resource zone. This serves to notify the applicant and subsequent owners that there are farm or timber operations in the area. No special setback will be assessed as the road creates a natural buffer for farm uses to the east.


8. Based on the above findings, the proposed partition complies with the applicable criteria and is, therefore **APPROVED.**

Brandon Reich
Planning Director/Zoning Administrator

Date: September 17, 2024

If you have any questions regarding this decision contact Austin Barnes at (503) 588-5038

Notice to Mortgagee, Lienholder, Vendor or Seller: ORS Chapter 215 requires that if you receive this Notice, it must promptly be forwarded to the purchaser.

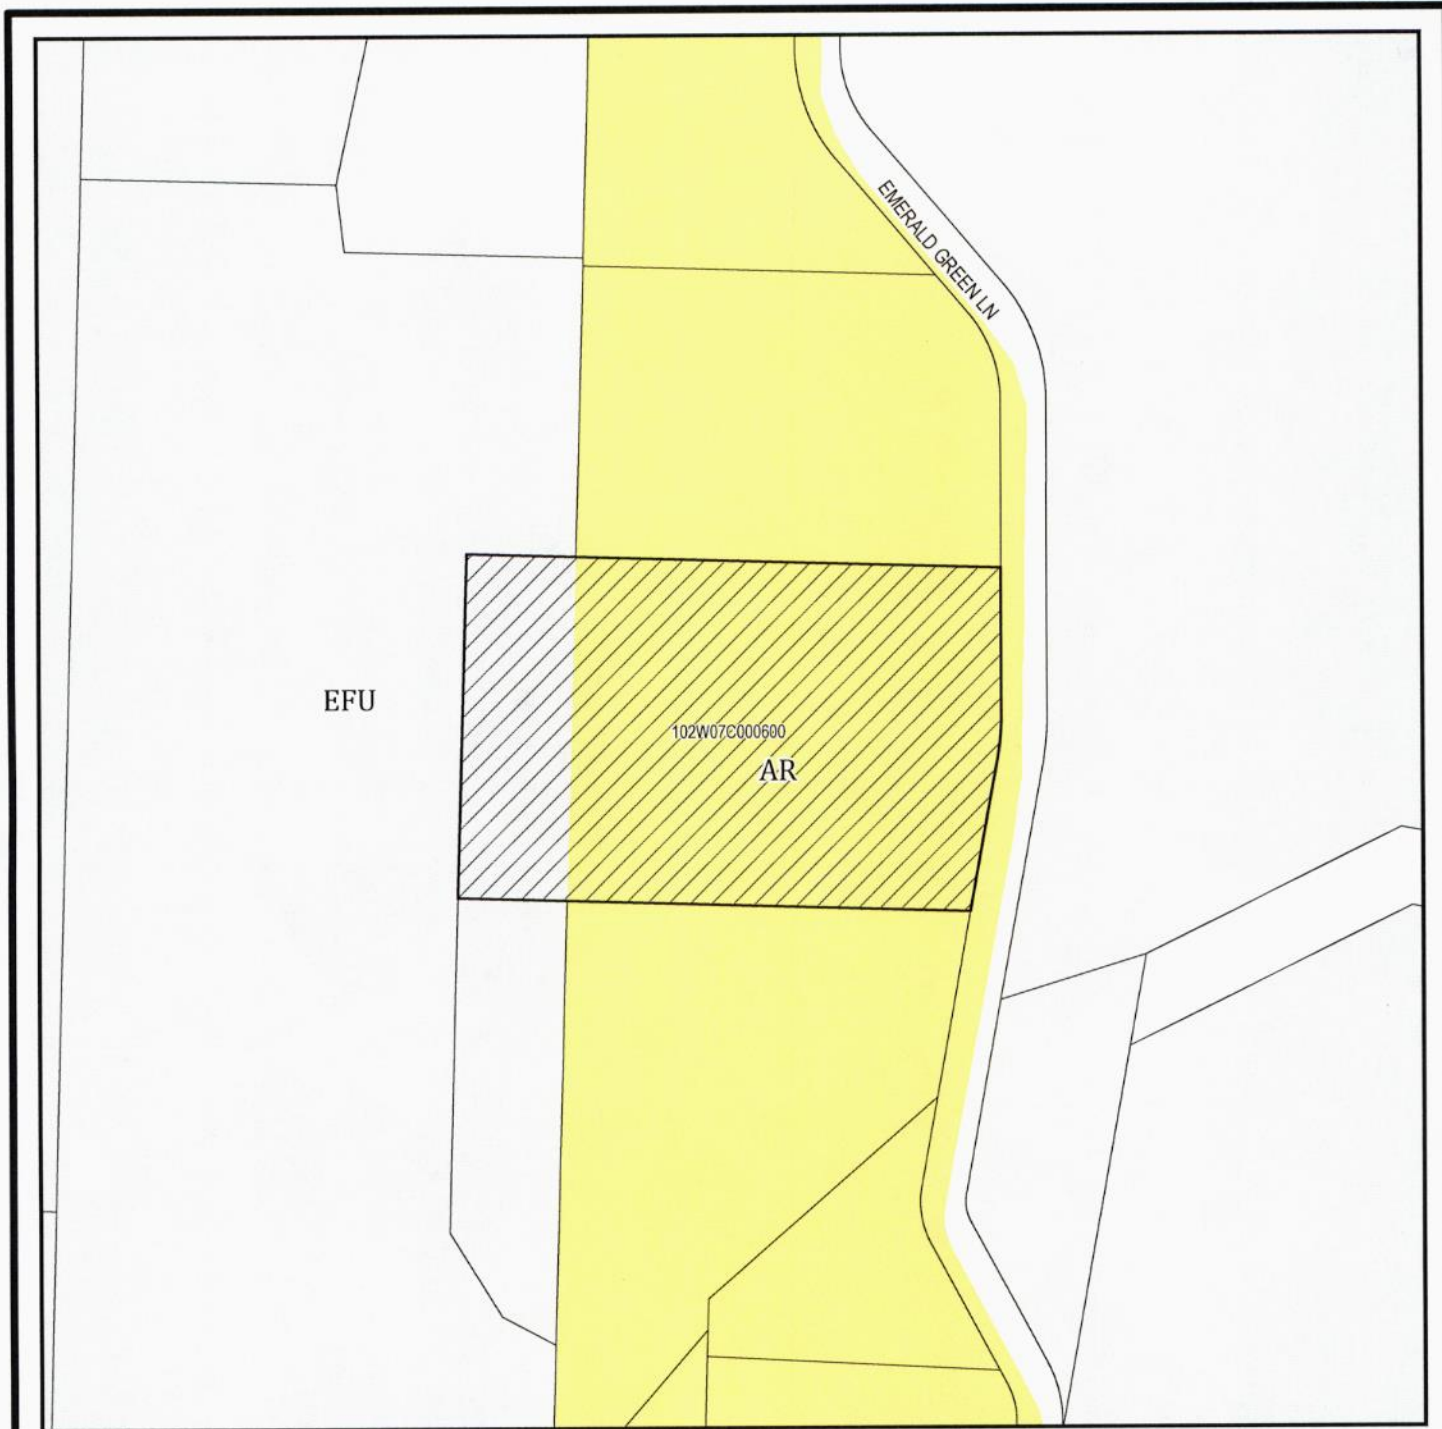

ZONING MAP

Input Taxlot(s): 102W07C000600

Owner Name: LOEKS, WILLIAM GARRETT

Situs Address: 16727 EMERALD GREEN LN SE


City/State/Zip: JEFFERSON, OR, 97352

Land Use Zone: AR; EFU

School District: JEFFERSON

Fire District: JEFFERSON

Legend

 Input Taxlots

 Lakes & Rivers

 Highways

 Cities



N



scale: 1 in = 244 ft

DISCLAIMER: This map was produced from Marion County Assessor's geographic database. This database is maintained for assessment purposes only. The data provided hereon may be inaccurate or out of date and any person or entity who relies on this information for any purpose whatsoever does so solely at his or her own risk. In no way does Marion County warrant the accuracy, reliability, scale or timeliness of any data provided on this map.