

lak 5.23.25

Summary

Lead Appr: _____ Clerk: _____ Lead Clerk: _____ Appr: _____

Print Date: 4/1/2025

Acct ID: 355279

MTL: 062W31D001100P1

Date: 4/30/25

Appr: DZ

Prop Class: 019

RMV Prop Class: 019

Situs: 5274 CRYSTAL ST NE # 231 SALEM, OR 97305

MaSaNh: 13 05 000

Unit: 355279

Year: 2025

Last Date Appraised: 11/28/2018

Appraiser: THERESA SWEARINGEN

Retag: Y N

Tag info:

Owner: ECKER, CODY R SEATON

Roll Type: MS

Cycle Tag

Sales Verification

Other: _____

Inspection level: 1 2 3 4

LCB

TTO

INSP

AV: 102620

RMV Land: 0

RMV Imp: 152670

RMV Total: 152670

MAV: 102620

MSAV: 0

SAV: 0

Comment: COPPER CREEK ESTATES, SPACE #231, MS SERIAL # KL1376KAB, Home ID 396558, PERSONAL MS

Notations

No notation data available.

OSDs

No OSD data available.

Land

No land data available.

Improvements - Residence / Manufactured Structures

Bldg: 1	Code Area: 24010	Stat Class: 457 +	Year Blt: 2018	Eff Year Blt: 2018	Sq.Ft: 1512	% Complete: 100
Desc: MANUF STRUCT, CLASS 5, 26' THROUGH 28' WIDE DOUBLE					Dimensions: 27x56	RMV: 152670
Func Obsc: 100	Econ %: 100	Other %: 100	Exception: 0	Adjust:	Adjust RMV: 0	

Floors

Type	Class	Display Group	Floor Size	Beds	Baths	Yr Blt	Eff Yr Blt	Inventory
First Floor	5 +	Finished	1512	4	FB-2	2018	2018	BATH - 2, HVAC+, ROOF+, SKIRT, KIT+ Exception: Y N

Accessories


Description	Class	Size SqFt	Eff Yr Blt	RMV	Quantity
ROOF EXTENSION OR PATIO COVER	5	407	2018	11213	0 Exception: Y N

Improvements - Accessory Buildings

No improvement data available for all other stat class types.

BUILDING DIAGRAM AND OUTBUILDINGS

ACCT NO: M355279 MAP NO: 062W31D TAX LOT: 01100

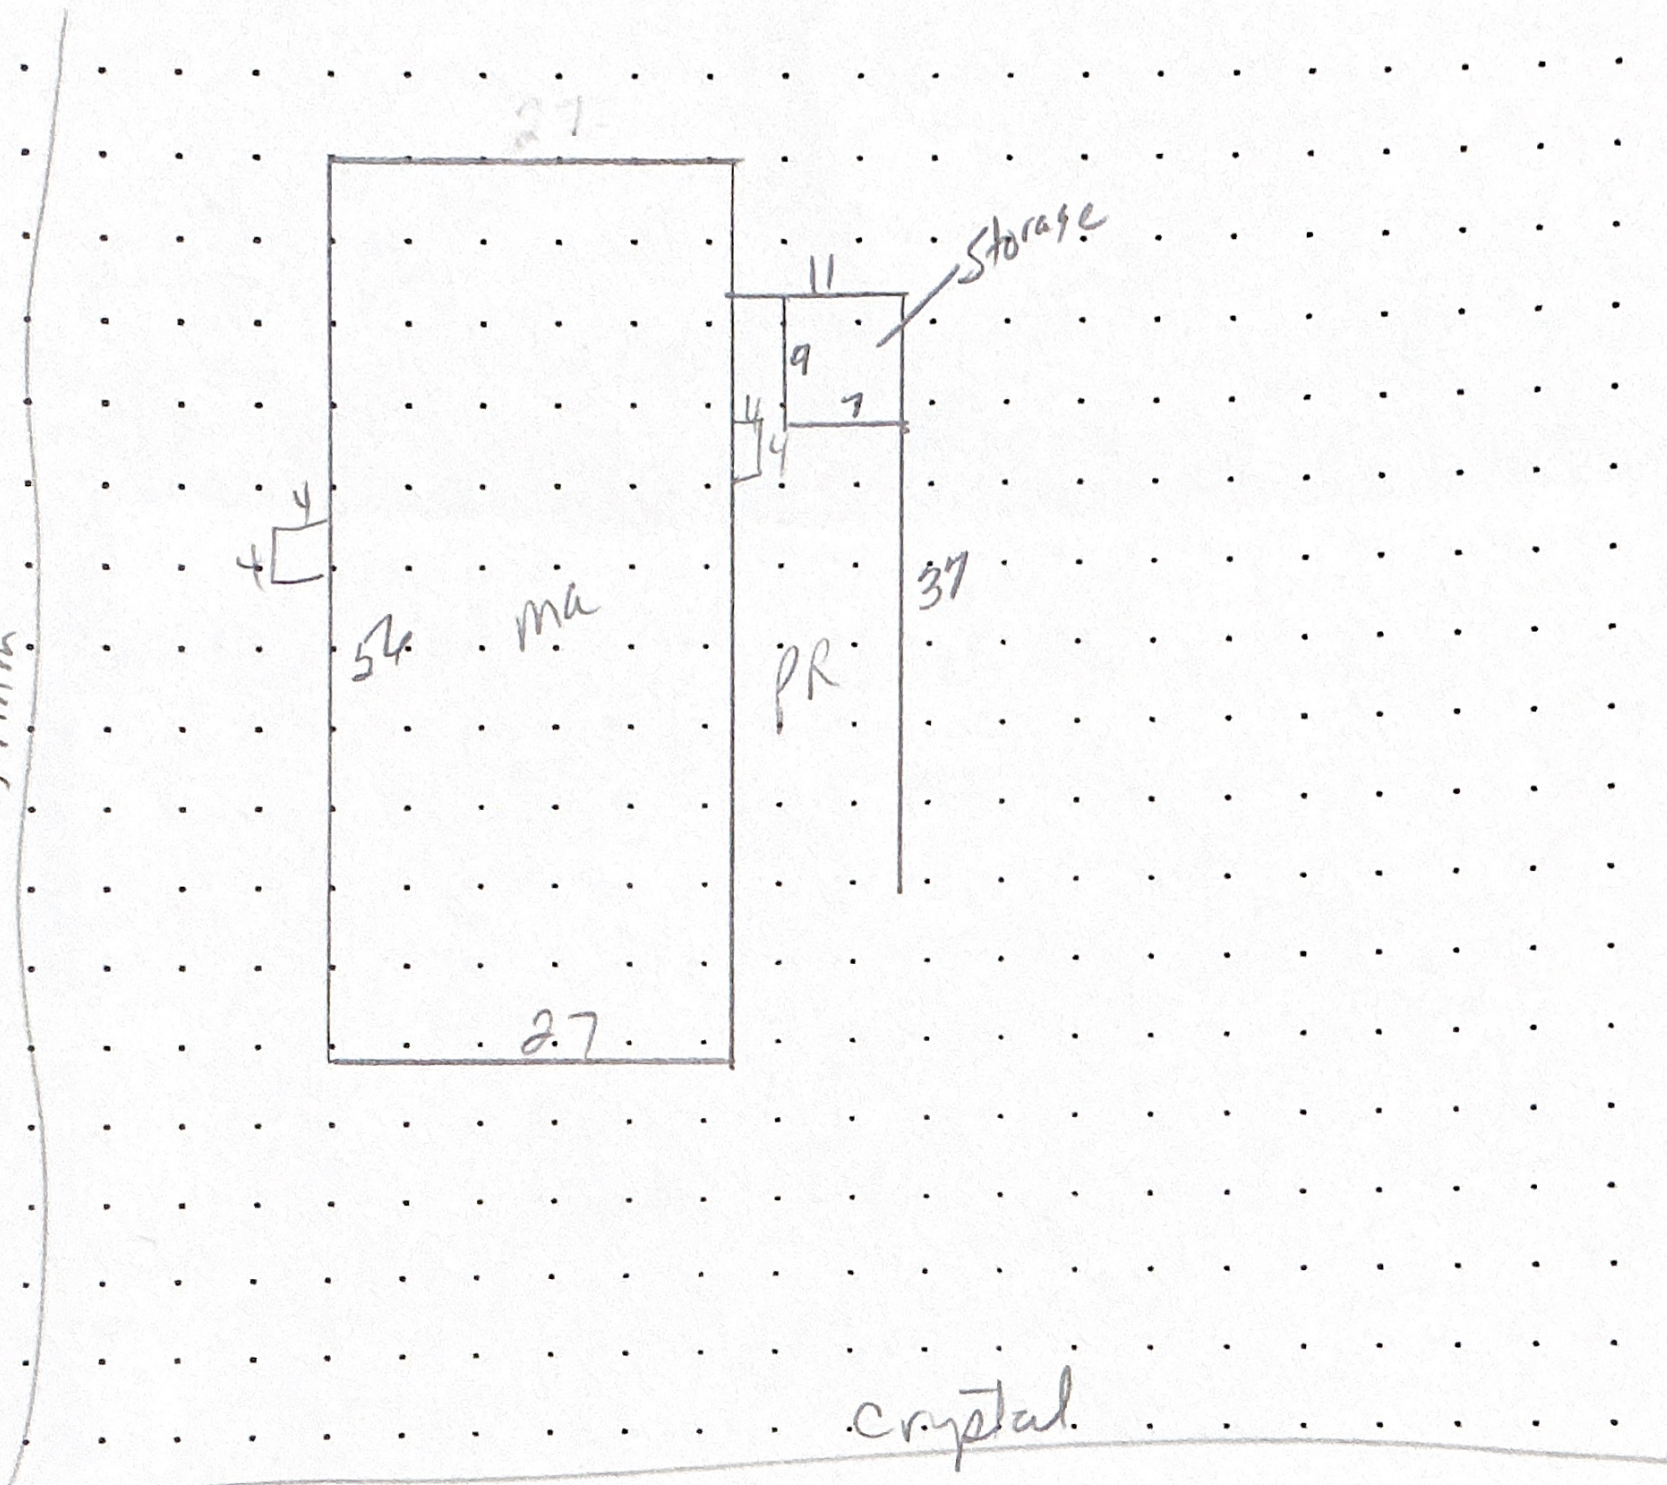

CALCULATIONS:

SCALE: 1" = 20'

MEASUREMENT
VERIFIED

YR BLT: 2018

ADDRESS: 5274 Crystal st NE

DATE
11-28-18

BY
02

REMARKS:

BUILDER: Skyline Ramada