


SKETCH/AREA TABLE ADDENDUM

SUBJECT INFO			
File No.: 103653		Parcel No.: 091W10BB05800	
Property Address: 1815 N FERN AV			
City: STAYTON	County:	State: OR	ZipCode: 97383
Owner:			
Client:	Client Address:		
Appraiser Name:	Inspection Date:		

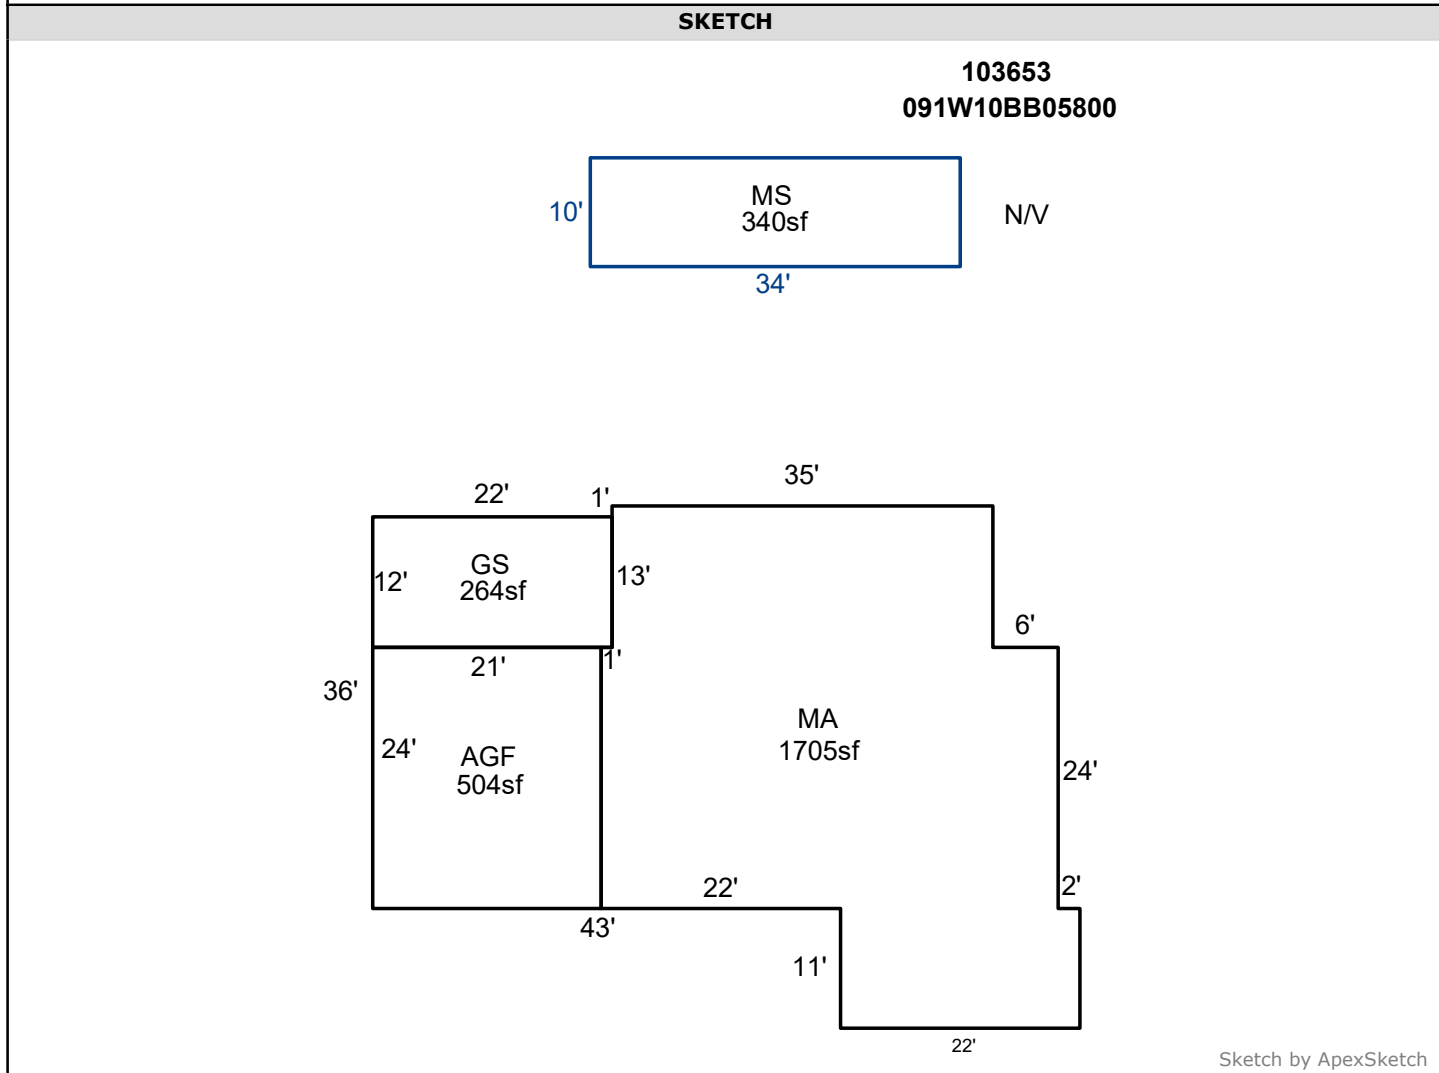

AREA CALCULATIONS SUMMARY						COMMENT TABLE 1		
Code	Description	Factor	Net Size	Perimeter	Net Totals	DRAWN BY SH 3-26-09 UPDATED BY RESTILL 8/10/16		
GBA	GS	1.0	264.0	68.0	264.0			
GBA1	MS	1.0	340.0	88.0	340.0			
GLA1	MA	1.0	1705.0	184.0	1705.0			
GAR	AGF	1.0	504.0	90.0	504.0			
						COMMENT TABLE 2	COMMENT TABLE 3	
Net LIVABLE		cnt	1	(rounded)	1,705			
Net BUILDING		cnt	1	(rounded)	604			