


SKETCH/AREA TABLE ADDENDUM

SUBJECT INFO

File No.: 105676 Parcel No.: 082W29DB00200
 Property Address: 7585 3RD ST SE
 City: TURNER County: State: OR ZipCode: 97392
 Owner:
 Client: Client Address:
 Appraiser Name: Inspection Date:

SKETCH

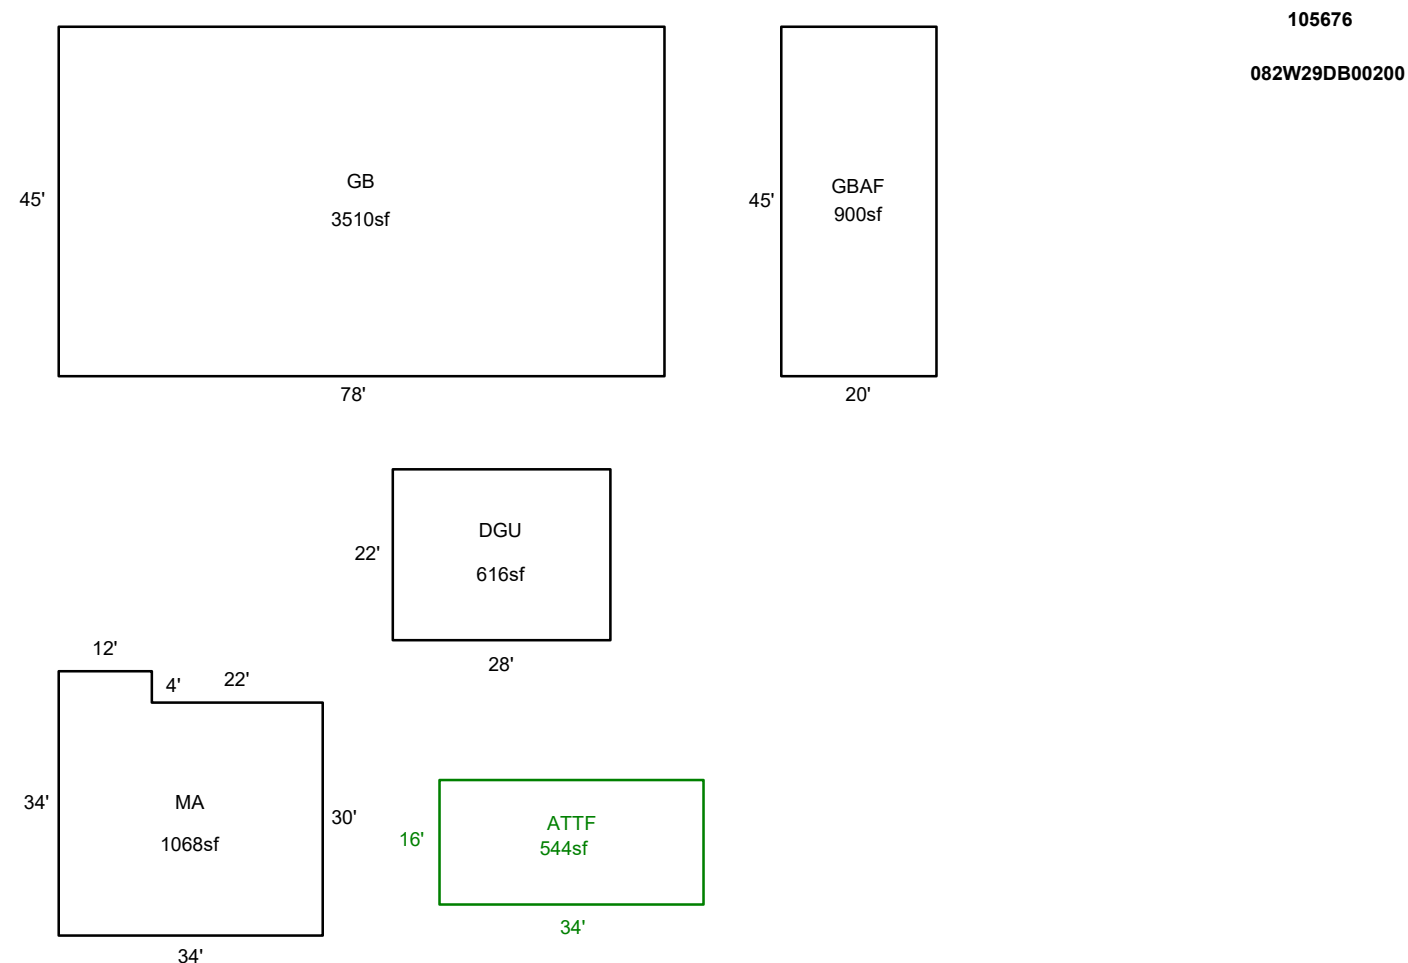

Sketch by ApexSketch

AREA CALCULATIONS SUMMARY						COMMENT TABLE 1	
Code	Description	Factor	Net Size	Perimeter	Net Totals		
GBA	GB	1.0	3510.0	246.0		APEX BY MJB 09-11-08 UPDATED BY LK 3.5.26	
	GBAF	1.0	900.0	130.0	4410.0		
GLA1	MA	1.0	1068.0	136.0	1068.0		
GLA2	ATTF	1.0	544.0	100.0	544.0		
GAR	DGU	1.0	616.0	100.0	616.0		
						COMMENT TABLE 2	COMMENT TABLE 3
						02.20.26 CYCLE GM	
		Net LIVABLE	cnt	0 (rounded)	1,612		
		Net BUILDING	cnt	2 (rounded)	4,410		