


SKETCH/AREA TABLE ADDENDUM

SUBJECT INFO

File No.: 613728 Parcel No.: 051W19BA06300
 Property Address: 520 E Traverse Rd
 City: Woodburn County: Marion State: OR ZipCode: 97071
 Owner:
 Client: Client Address:
 Appraiser Name: Inspection Date:

SKETCH

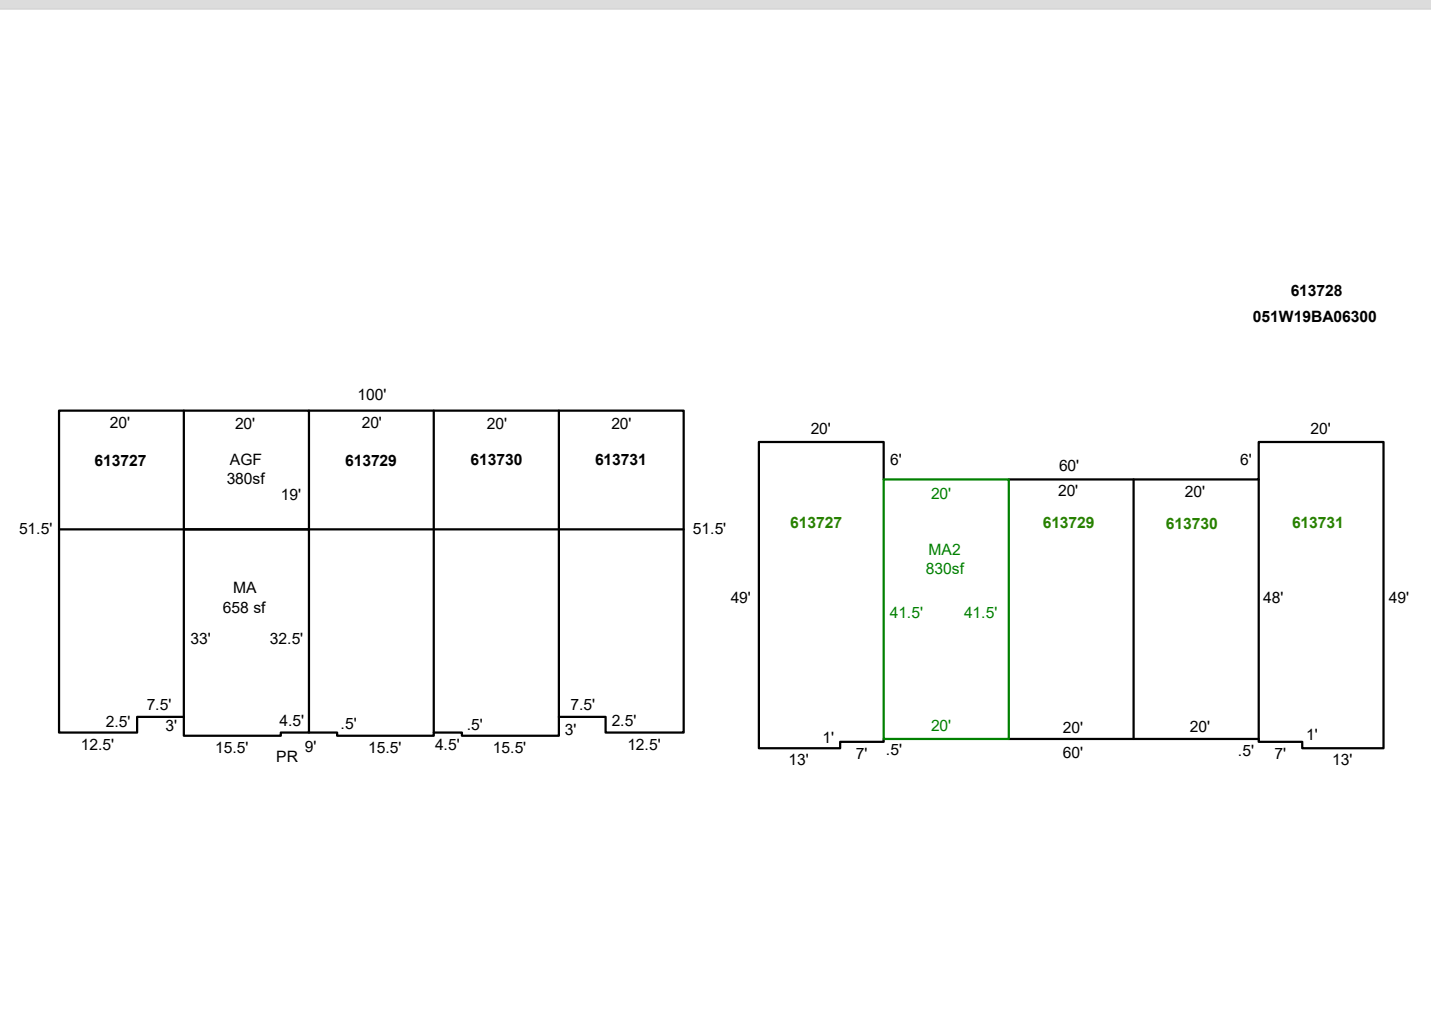

Sketch by ApexSketch

AREA CALCULATIONS SUMMARY						COMMENT TABLE 1		
Code	Description	Factor	Net Size	Perimeter	Net Totals			
GLA	MA	1.0	657.8	106.0	657.8	Drawn by AE 4.16.26		
GLA2	MA2	1.0	830.0	123.0	830.0			
GAR	AGF	1.0	380.0	78.0	380.0			
Net LIVABLE						cnt	2 (rounded)	1,488
						COMMENT TABLE 2	COMMENT TABLE 3	